




1 MASTER BEDROOM — FLOOR PLAN/ HORIZONTAL SECTION
 S1.0 SCALE: 1" = 1'

D DETAIL SCALE: 3" = 1'
 E DETAIL SCALE: 3" = 1'
 F DETAIL SCALE: 3" = 1'
 G DETAIL SCALE: 3" = 1'

B DETAIL SCALE: 6" = 1'

A DETAIL SCALE: 6" = 1'

C DETAIL SCALE: 6" = 1'

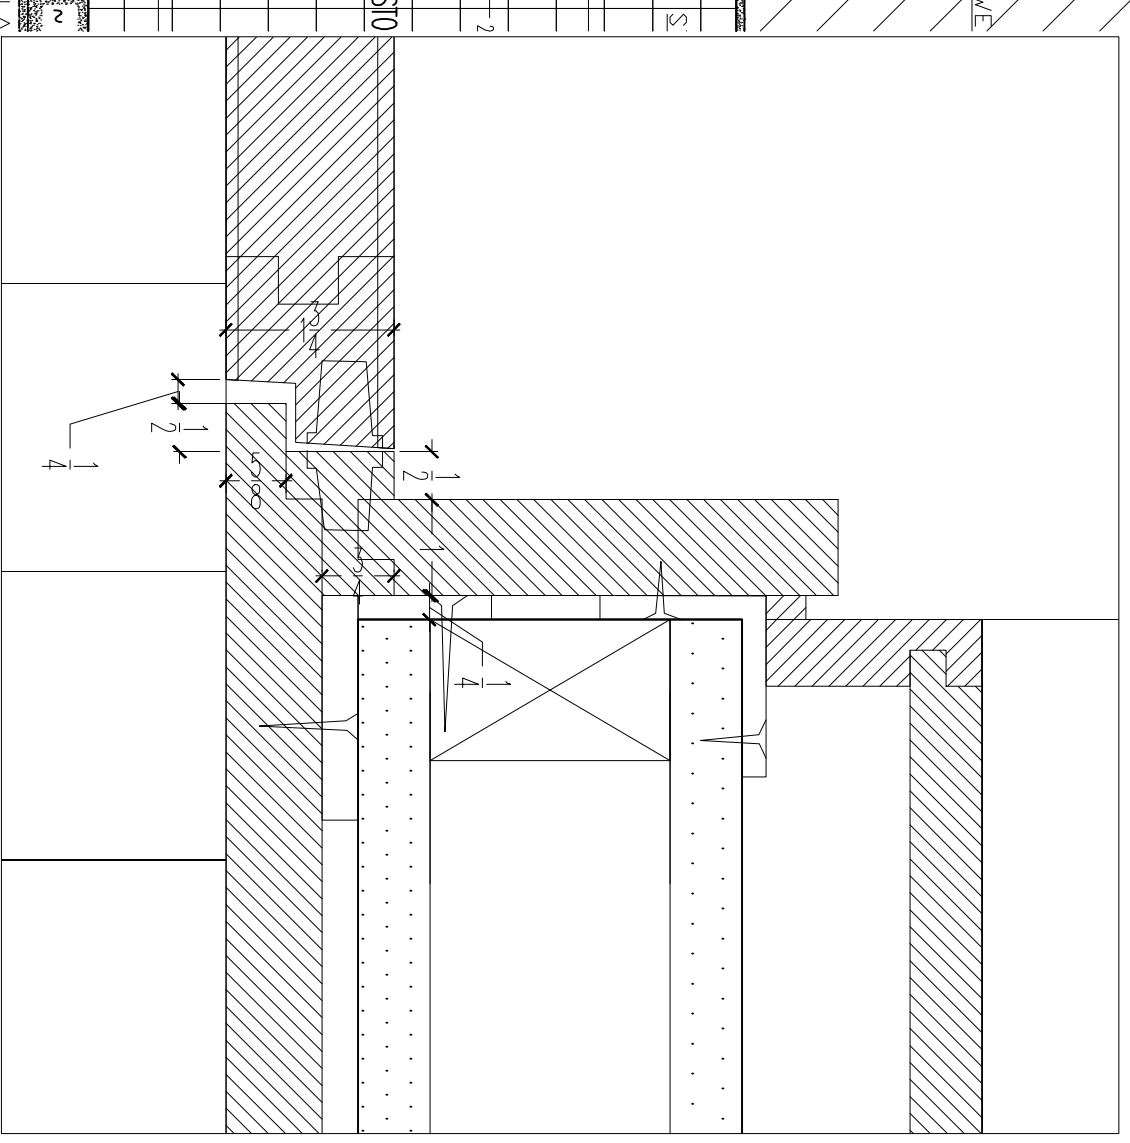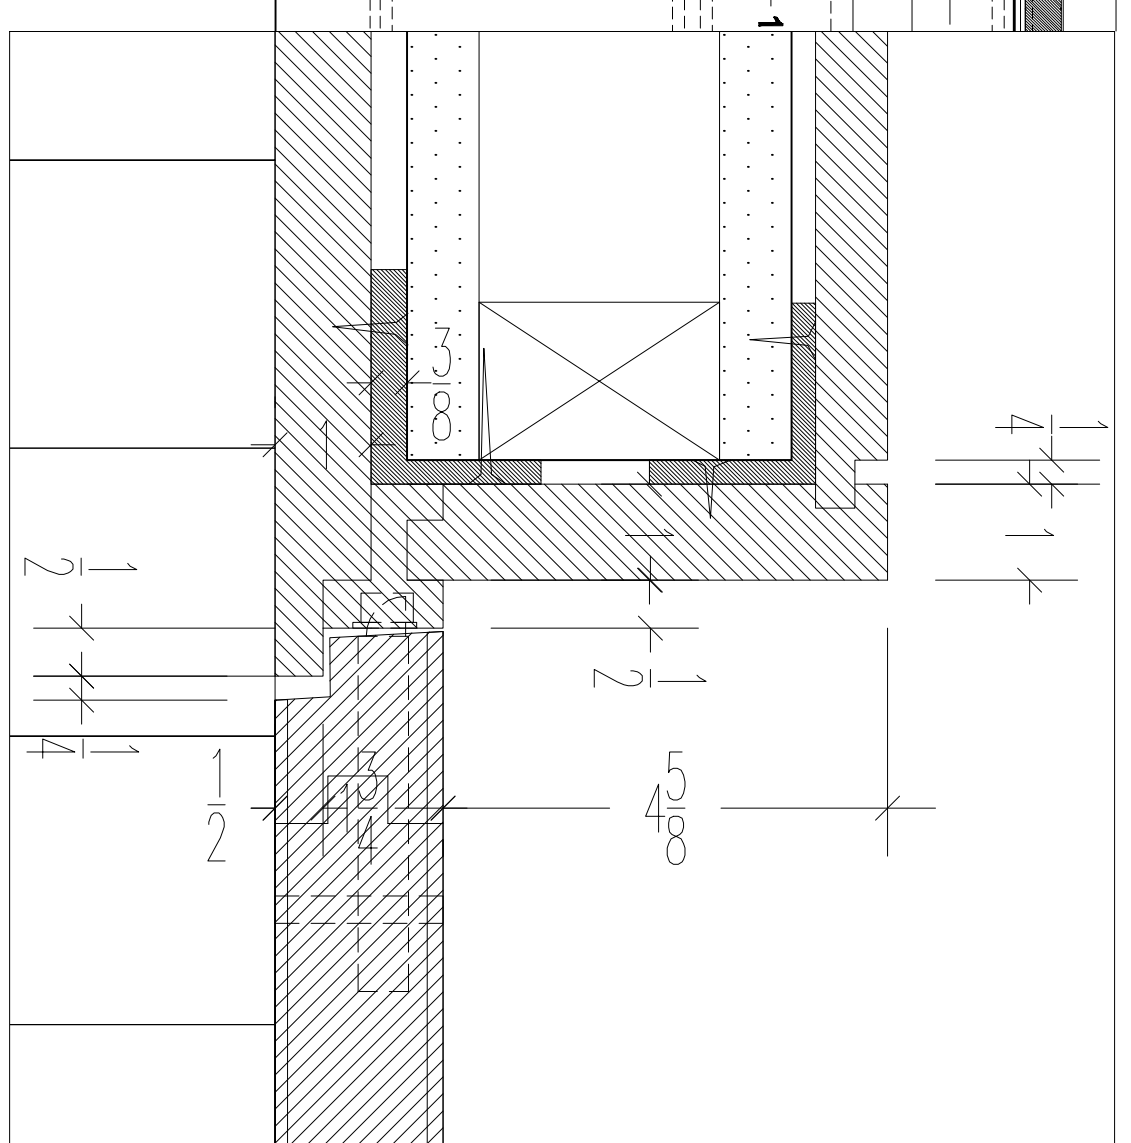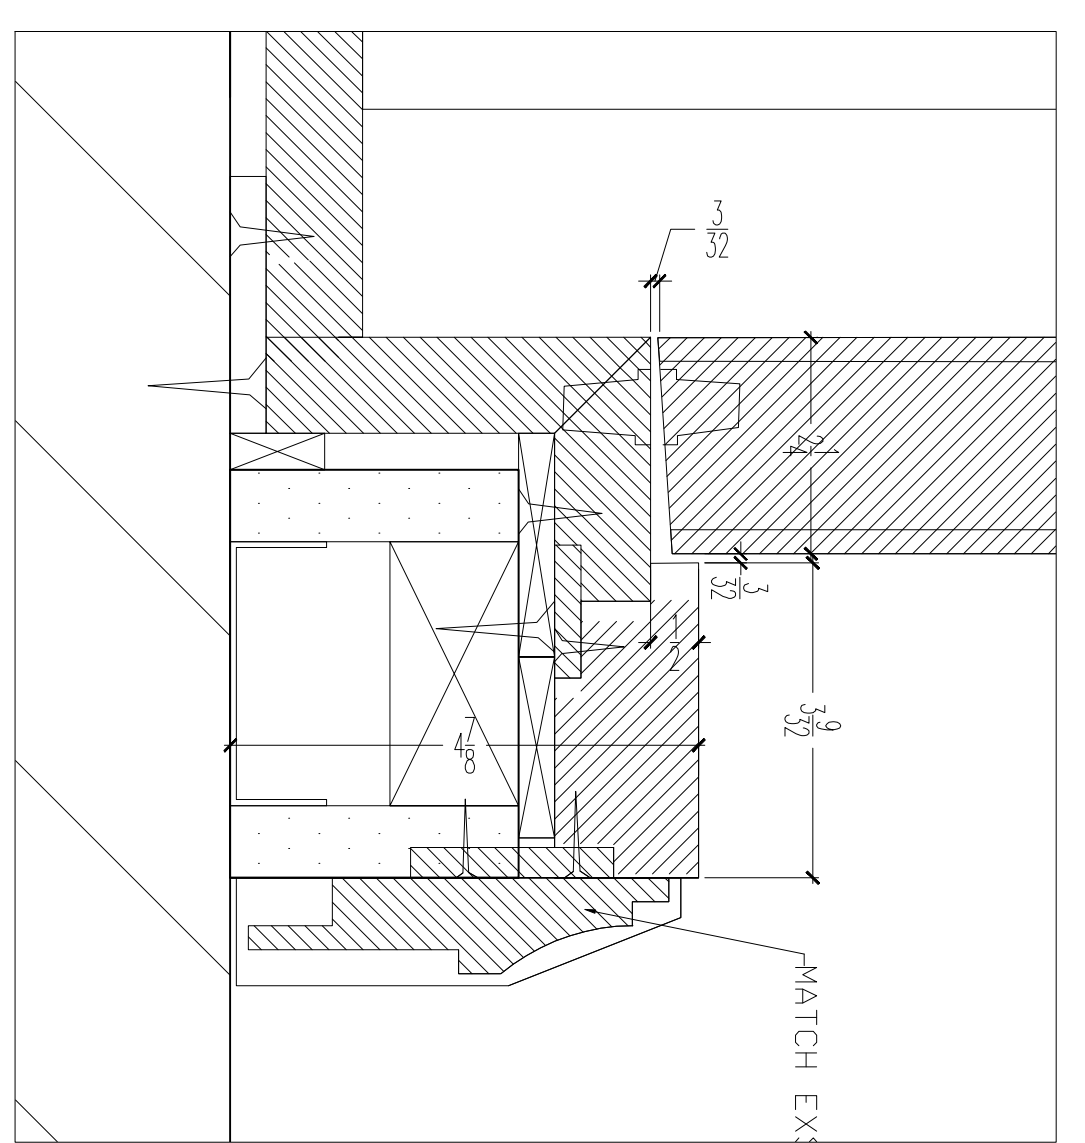

NO.	DATE	REVISIONS:
1	03/13/07	
2	03/21/07	
3	04/03/07	

XXXXXXXXXX XXXXX
 CONSTRUCTION CORPORA
 XXXXXXXXXXXXXXXX

Project Name and Address:
 XXXXXXXXXXXXXXXXXXXX
 XXXXXXXXXXXXXXXXXXXX
 XXXXXXXXXXXXXXXXXXXX
 NEW YORK, NY

DATE: 02/07/07
 DRAWN BY: MARK J

ARCHITECT: XXXXXXXXXXXXXXXXXXXX
 XXXXXXX

XXXXXXXXXXXXX
 NEW YORK NY1003

DRAWING TITLE: FLOOR PLA
 MASTER BEDRO
 ROOM OR FLOOR: FLOOR:
 SPACE:

PROJECT NUMBER:
 DRAWING NUMBER:

S.I.C