

NO.	DATE	REVISIONS
1	03/13/07	
2	03/21/07	
3	04/03/07	

XXXXXXXXXX XXXXX
 CONSTRUCTION CORPORA
 XXXXXXXXXXXXXXX
 XXXXXXXXXXXXXXX


Project Name and Address:
 NEW YORK, NY
 XXXXXXXXXXXXXXX
 XXXXXXXXXXXXXXX

DATE: 02/07/07
 DRAWN BY: MARK J
 ARCHITECT: XXXXXXXXXXXXXXX
 XXXXXXX

XXXXXXXXXXXX
 NEW YORK NY10083

DRAWING TITLE:
 FLOOR PLA
 MASTER BEDROO
 ROOM OR SPACE:
 FLOOR:
 PROJECT NUMBER:
 DRAWING NUMBER:

S.I.C

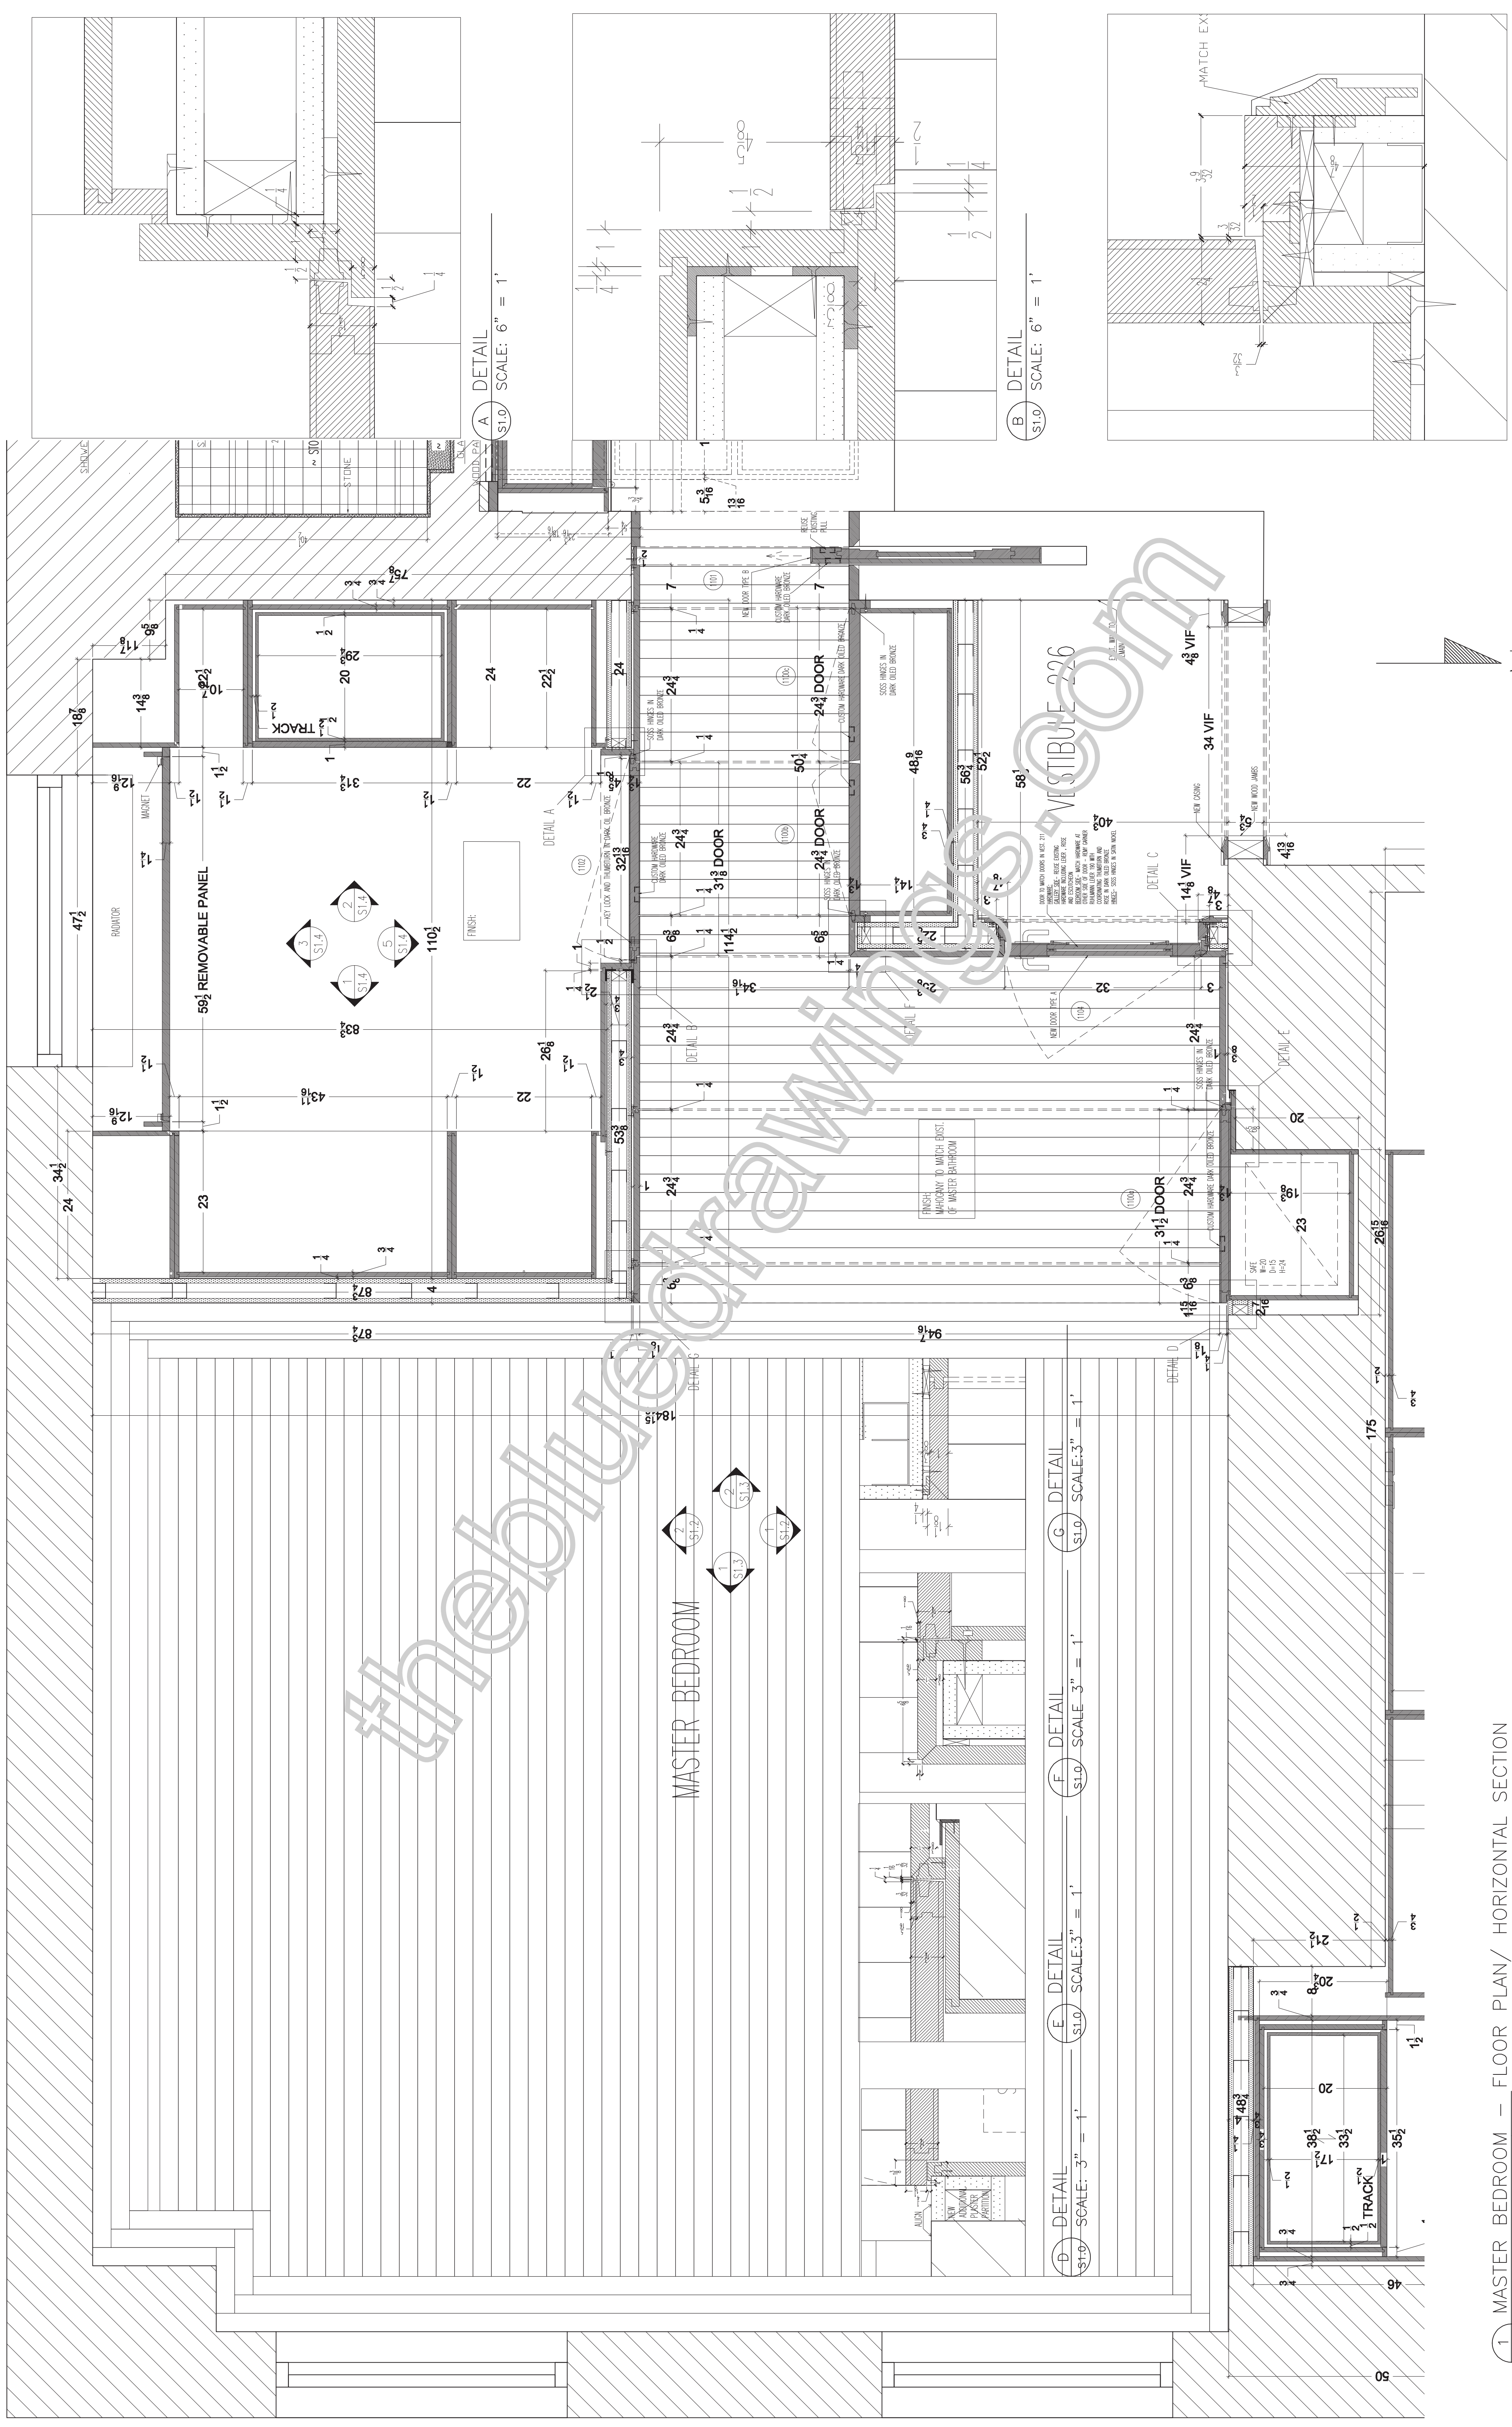

A DETAIL
 SCALE: 6" = 1'

B DETAIL
 SCALE: 6" = 1'

C DETAIL
 SCALE: 6" = 1'

D DETAIL SCALE: 3" = 1' E DETAIL SCALE: 3" = 1' F DETAIL SCALE: 3" = 1' G DETAIL SCALE: 3" = 1'

1 MASTER BEDROOM - FLOOR PLAN/ HORIZONTAL SECTION
 SCALE: 1" = 1'