



A ELEVATION OF KITCHEN
SCALE: 3/4"=1'-0"

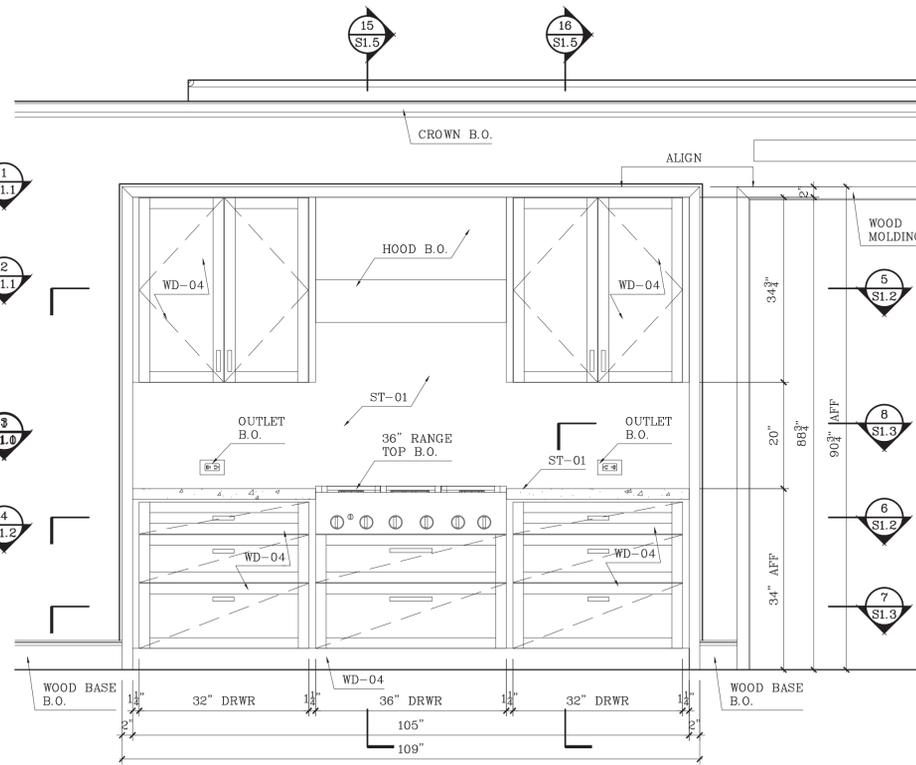

B ELEVATION OF KITCHEN
SCALE: 3/4"=1'-0"

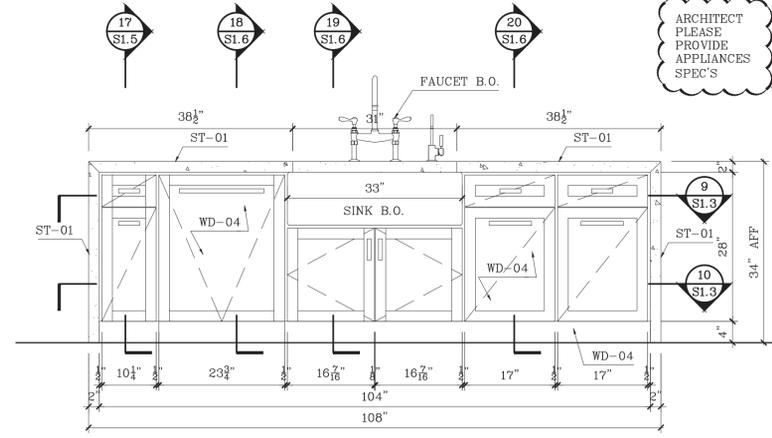

C ELEVATION OF KITCHEN
SCALE: 3/4"=1'-0"

ARCHITECT
PLEASE
PROVIDE
APPLIANCES
SPEC'S

SPECIFICATIONS	
FINISHES	
WD-04	- FURNITURE GRADE PLYWOOD, FIELD PAINTED WITH HIGH QUALITY AND SUBTLE BRUSH FINISH
CM	- CLEAR MAPLE
ST-01	- STONE SLAB, CALACATTA GOLD POLISHED

HARDWARE	
EUROPEAN HINGE, BLUM	
3 mm PIN SHELVES	
PULLS - TBD	
DRAWER SLIDE, ACCURIDE 3832SC	
LID STAY, HAFELE #365.31.300, BLACK	

APPLIANCE & EXCLUSIONS	
REFRIGERATOR	
36" RANGE	
COMBO OVEN	
WARMING DRAWER	
HOOD	
DISHWASHER	
SINK	
FAUCET	
MULTI-TIRED SPECIALITY CABINET INSERT	

APPROVED/NO CHANGES
APPROVED/AS NOTED
REVISE AS NOTED/RESUBMIT

SIGNATURE _____ DATE _____


LEGEND	
	- ELEVATION No. #
	- DRAWING No. #
	- CABINET No. #
	- FIELD JOINT
	- ITEM No. #
	- DRAWING No. #
	- NOTES
	- SPECIFICATIONS
	- SHOP JOINT

REVISIONS				
Nr	DATE	DESCRIPTION	BY	OBS.
1	02.16.22	FOR APPROVAL	STB	


ABBREVIATIONS	
AFF=Above Fin Floor	FL=Finished End
BSE=Base	FF=Face Frame
BOX=Box	FO=Finished Opening
CAB=Cabinet	FP=Fixed Panel
CAS=Casing	ID=Inner Dimension
CL=Clear Opening	OD=Outer Dimension
CTOP=Counter Top	PNL=Panel
DB=Drawer Box	RO=Rough Opening
DF=Drawer Face	POT=Pull Out Tray
FD=Field Dimension	REM=Removable Panel
	SHF=Adj Shelf

COMPANY: SIM 191 BR UN NE AR MI LTD.


KITCHEN		
DWN BY: STB	SCALE: AS NOTED	DWG NO.: S1.0
DATE: 02/16/22		

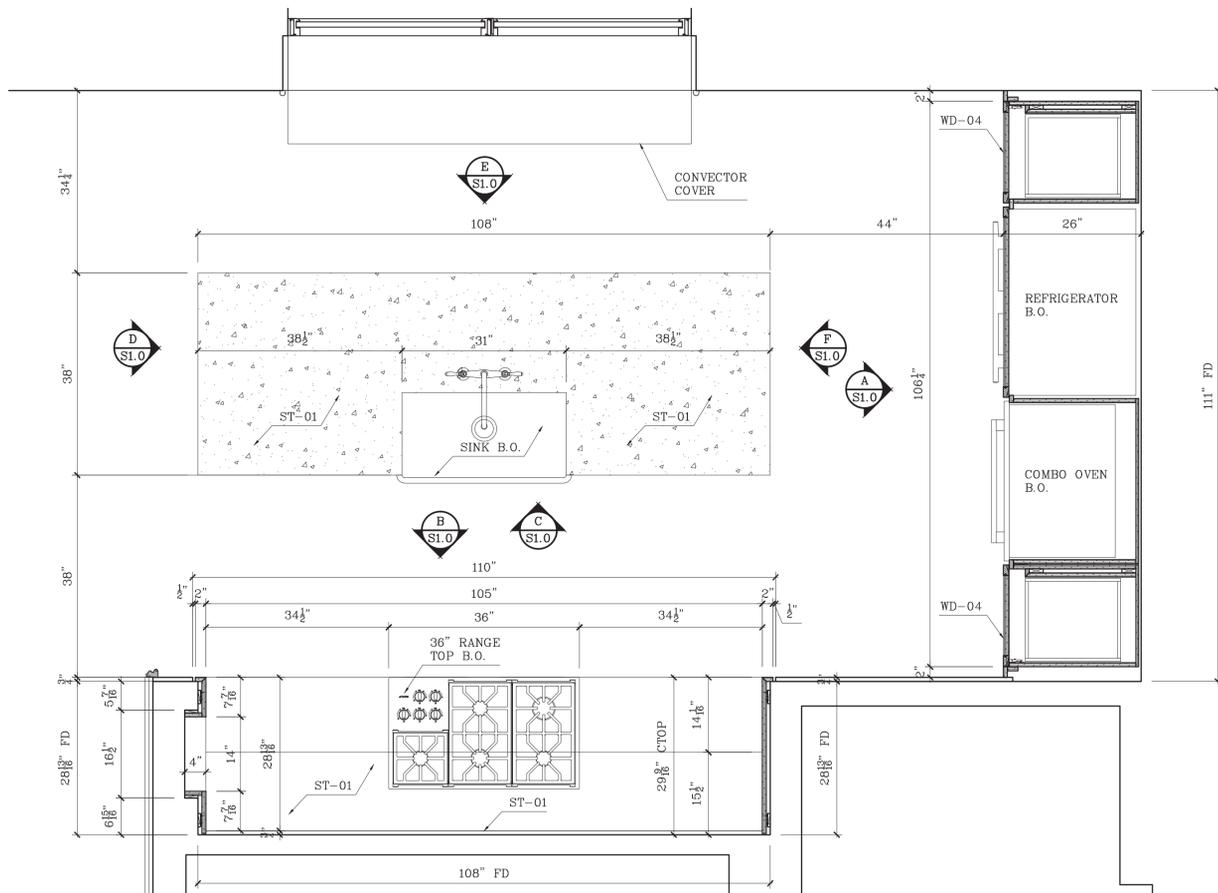


PLAN VIEW OF KITCHEN
SCALE: 3/4"=1'-0"

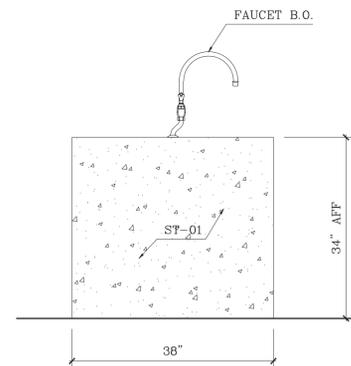


D ELEVATION
SCALE: 3/4"=1'-0"

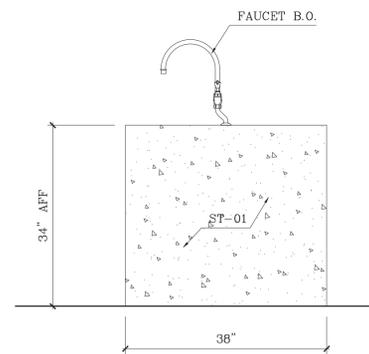


E ELEVATION
SCALE: 3/4"=1'-0"

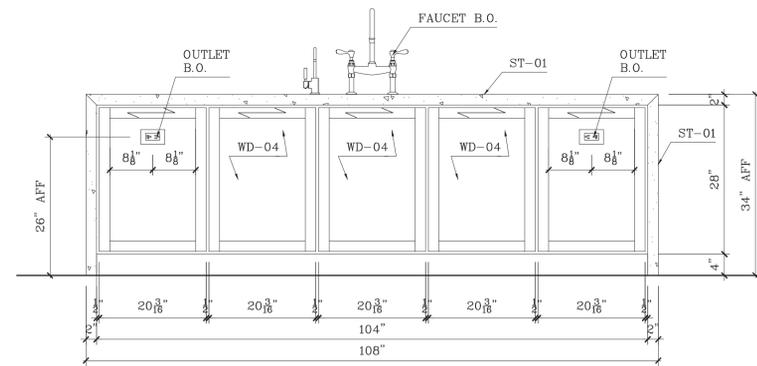


F ELEVATION OF KITCHEN
SCALE: 3/4"=1'-0"

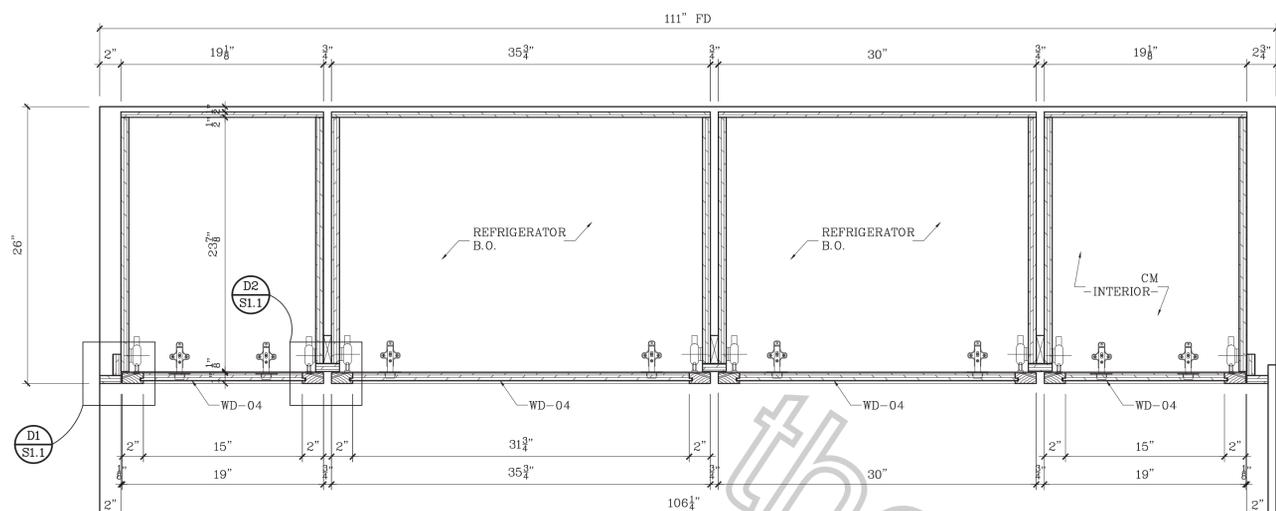


1 PLAN SECTION
SCALE: 1-1/2"=1'-0"

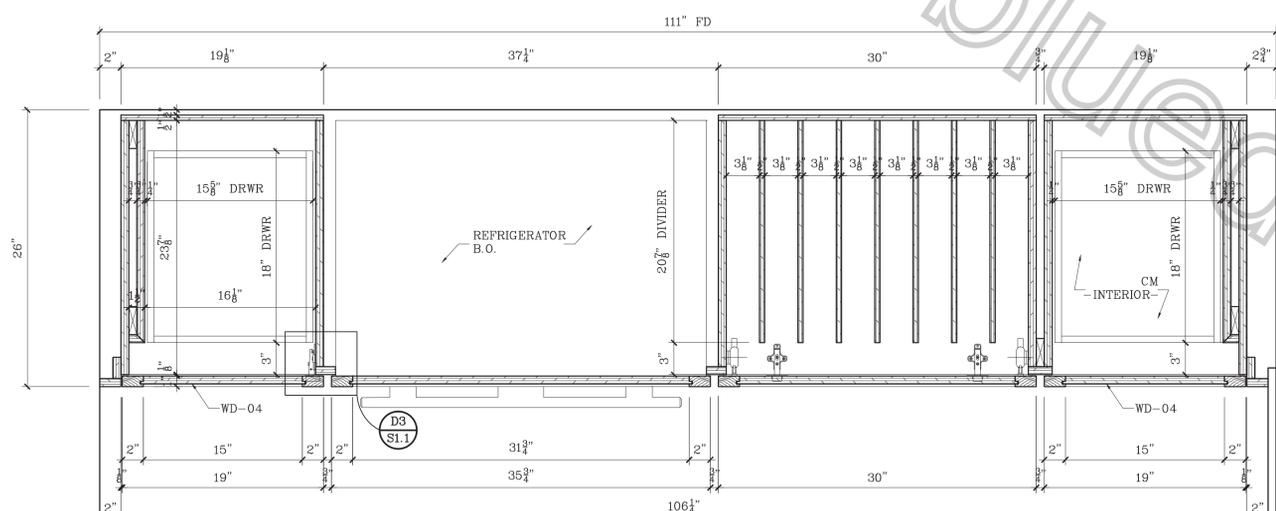


2 PLAN SECTION
SCALE: 1-1/2"=1'-0"

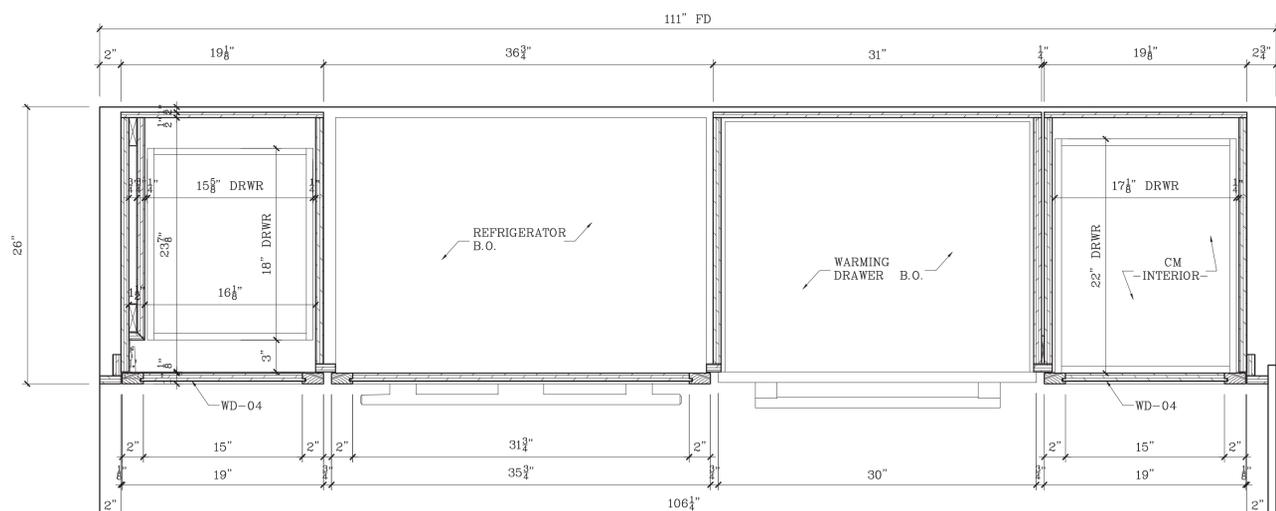


3 PLAN SECTION
SCALE: 1-1/2"=1'-0"

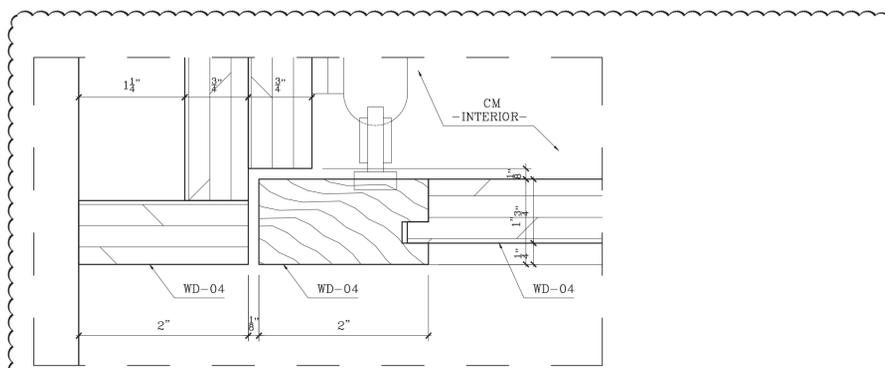

D1 DETAIL
SCALE: FULL

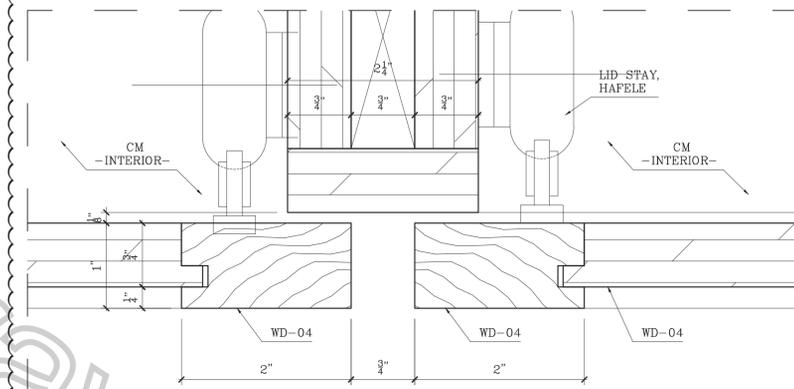

D2 DETAIL
SCALE: FULL

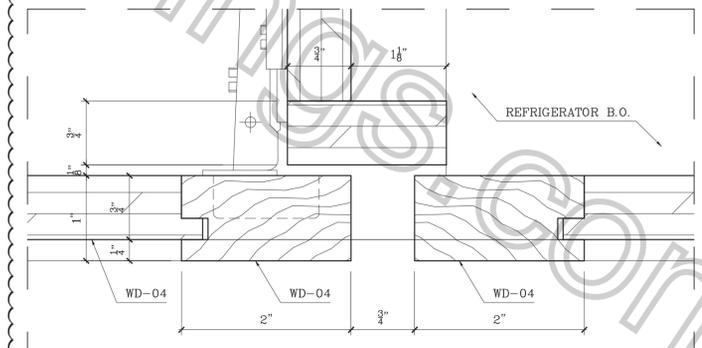

D3 DETAIL
SCALE: FULL

ARCHITECT
PLEASE
VERIFY ALL
DETAILS

SPECIFICATIONS

FINISHES
WD-04 - FURNITURE GRADE PLYWOOD,
FIELD PAINTED WITH HIGH
QUALITY AND SUBTLE BRUSH FINISH
CM - CLEAR MAPLE
ST-01 - STONE SLAB, CALACATTA GOLD
POLISHED

HARDWARE
EUROPEAN HINGE, BLUM
3 mm PIN SHELVES
PULLS - TBD
DRAWER SLIDE, ACCURIDE 3832SC
LID STAY, HAFELE #365.31.300, BLACK

APPLIANCE & EXCLUSIONS
REFRIGERATOR
36" RANGE
COMBO OVEN
WARMING DRAWER
HOOD
DISHWASHER
SINK
FAUCET
MULTI-TIRED SPECIALITY CABINET INSERT

APPROVED/NO CHANGES
APPROVED/AS NOTED
REVISE AS NOTED/RESUBMIT

SIGNATURE _____ DATE _____

LEGEND

- ELEVATION No
- DRAWING No
- CABINET No
- FIELD JOINT
- ITEM No
- DRAWING No
- NOTES
- SPECIFICATIONS
- SHOP JOINT

REVISIONS

Nr	DATE	DESCRIPTION	BY	OBS.
1	02.16.22	FOR APPROVAL	STB	


ABBREVIATIONS

AFF=Above Fin Floor	FF=Finished End
BSE=Base	FF=Face Frame
BOX=Box	FO=Finished Opening
CAB=Cabinet	FP=Fixed Panel
CAS=Casing	ID=Inner Dimension
CL=Clear Opening	OD=Outer Dimension
CTOP=Counter Top	PNL=Panel
DB=Drawer Box	RO=Rough Opening
DF=Drawer Face	POT=Pull Out Tray
FD=Field Dimension	REM=Removable Panel
	SHF=Adj Shelf


COMPANY:
SIM 191 BR UN NE AR MI [Redacted] LTD.

KITCHEN


DWN BY: STB SCALE: AS NOTED DWG.NO.: S1.1
DATE: 02/16/22

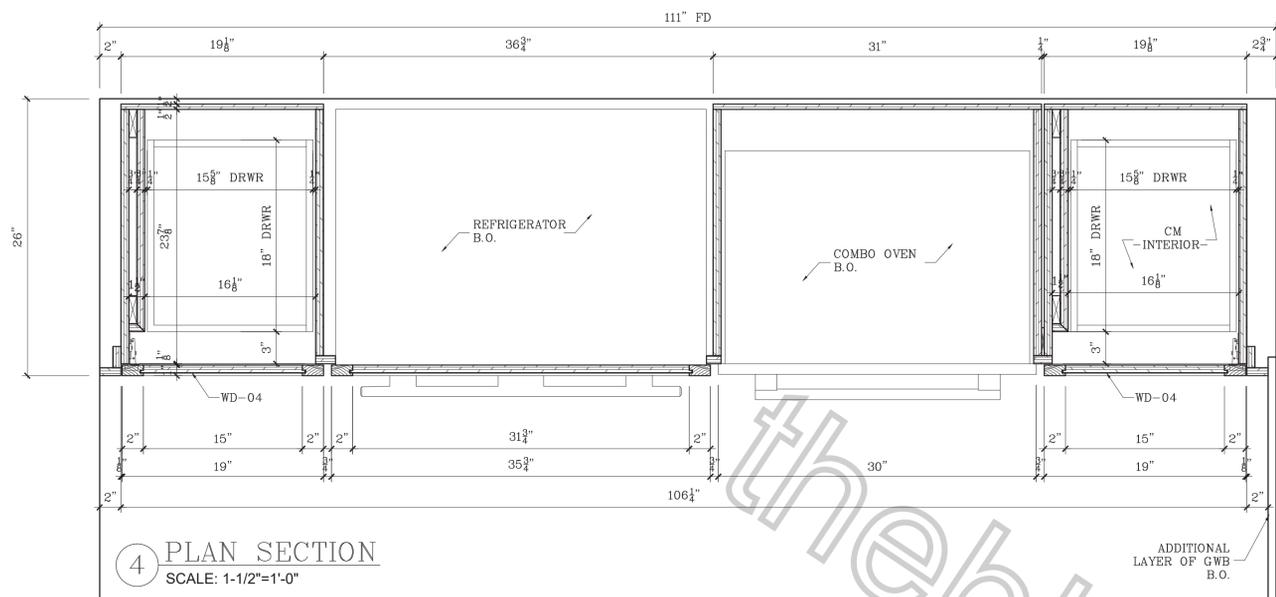


4 PLAN SECTION
SCALE: 1-1/2"=1'-0"

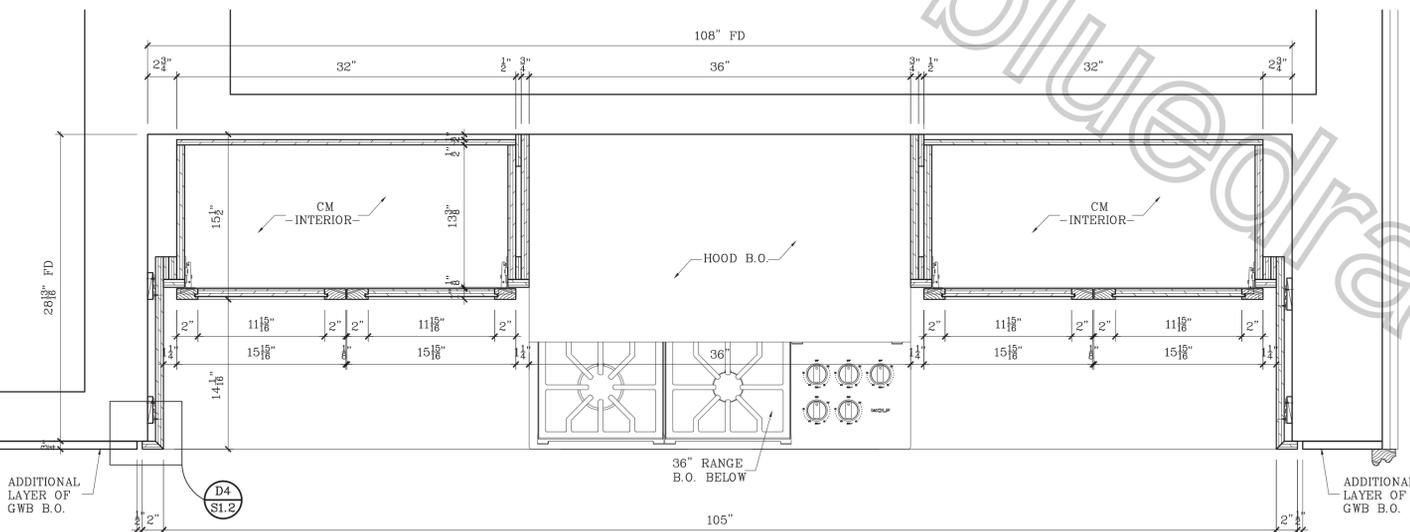


5 PLAN SECTION
SCALE: 1-1/2"=1'-0"

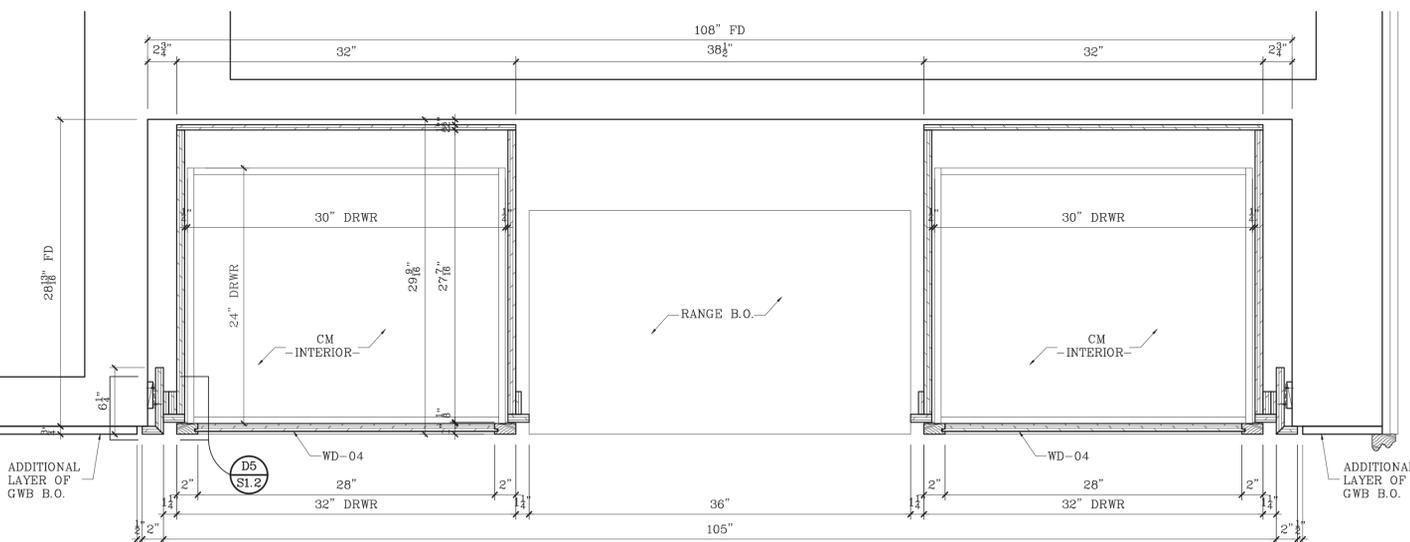

6 PLAN SECTION
SCALE: 1-1/2"=1'-0"

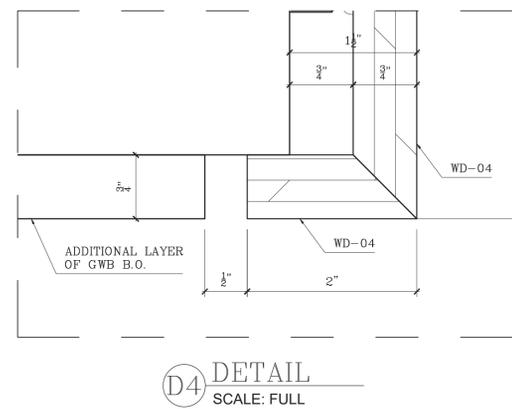

D4 DETAIL
SCALE: FULL

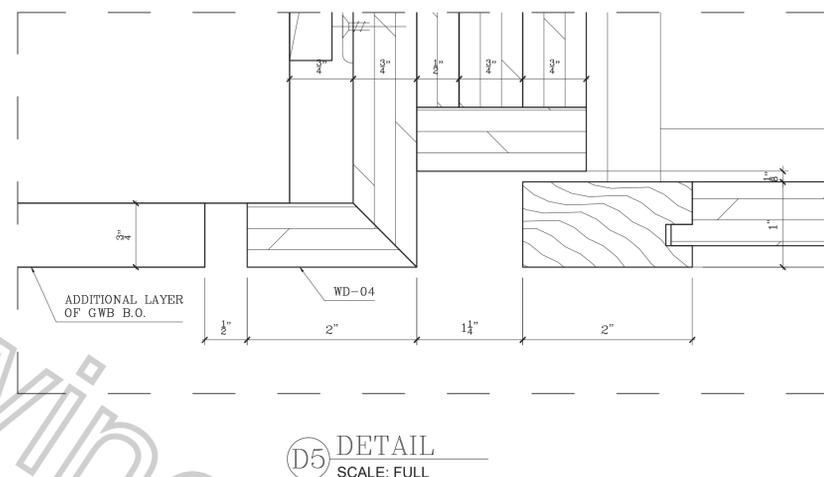

D5 DETAIL
SCALE: FULL

SPECIFICATIONS

FINISHES
WD-04 - FURNITURE GRADE PLYWOOD, FIELD PAINTED WITH HIGH QUALITY AND SUBTLE BRUSH FINISH
CM - CLEAR MAPLE
ST-01 - STONE SLAB, CALACATTA GOLD POLISHED

HARDWARE
EUROPEAN HINGE, BLUM
3 mm PIN SHELVES
PULLS - TBD
DRAWER SLIDE, ACCURIDE 3832SC
LID STAY, HAFELE #365.31.300, BLACK

APPLIANCE & EXCLUSIONS
REFRIGERATOR
36" RANGE
COMBO OVEN
WARMING DRAWER
HOOD
DISHWASHER
SINK
FAUCET
MULTI-TIRED SPECIALITY CABINET INSERT

APPROVED/NO CHANGES
APPROVED/AS NOTED
REVISE AS NOTED/RESUBMIT

SIGNATURE _____ DATE _____

LEGEND

REVISIONS

Nr	DATE	DESCRIPTION	BY	OBS.
1	02.16.22	FOR APPROVAL	STB	


ABBREVIATIONS

AFF=Above Fin Floor	FF=Finished End
BSE=Base	FF=Face Frame
BOX=Box	FO=Finished Opening
CAB=Cabinet	FP=Fixed Panel
CAS=Casing	ID=Inner Dimension
CL=Clear Opening	OD=Outer Dimension
CTOP=Counter Top	PNL=Panel
DB=Drawer Box	RO=Rough Opening
DF=Drawer Face	POT=Pull Out Tray
FD=Field Dimension	REM=Removable Panel
	SHF=Adj Shelf


COMPANY:
SIM 191 BR 10 UN NE AR MI _____ LTD.

KITCHEN


DWN BY: STB SCALE: AS NOTED DWG.NO.: S1.2
DATE: 02/16/22

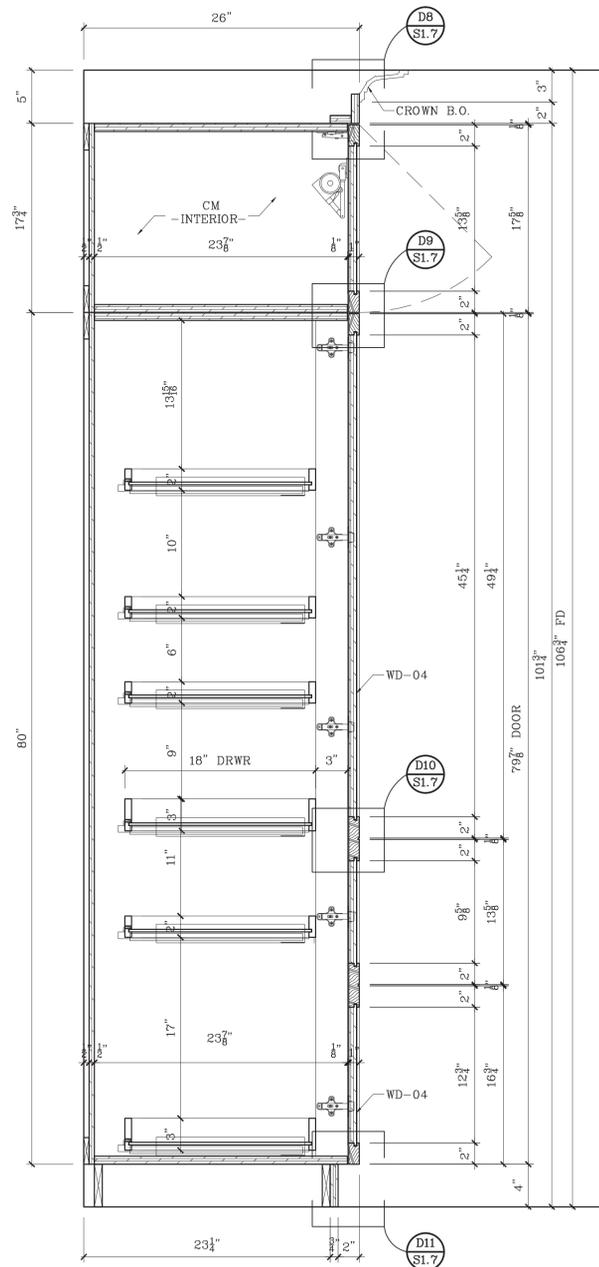


11 VERTICAL SECTION
SCALE: 1-1/2"=1'-0"

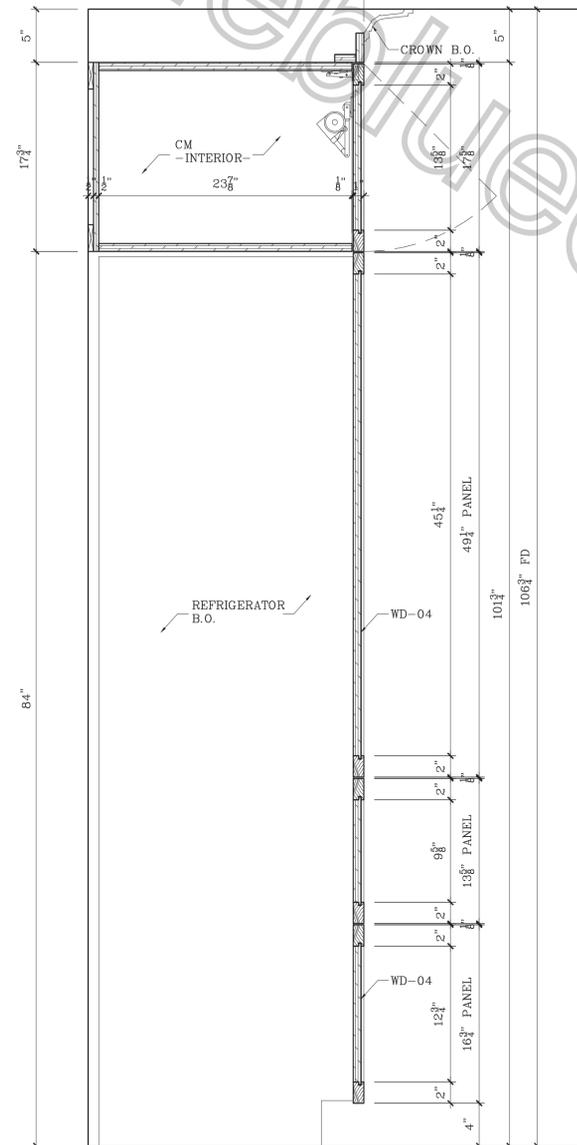

12 VERTICAL SECTION
SCALE: 1-1/2"=1'-0"

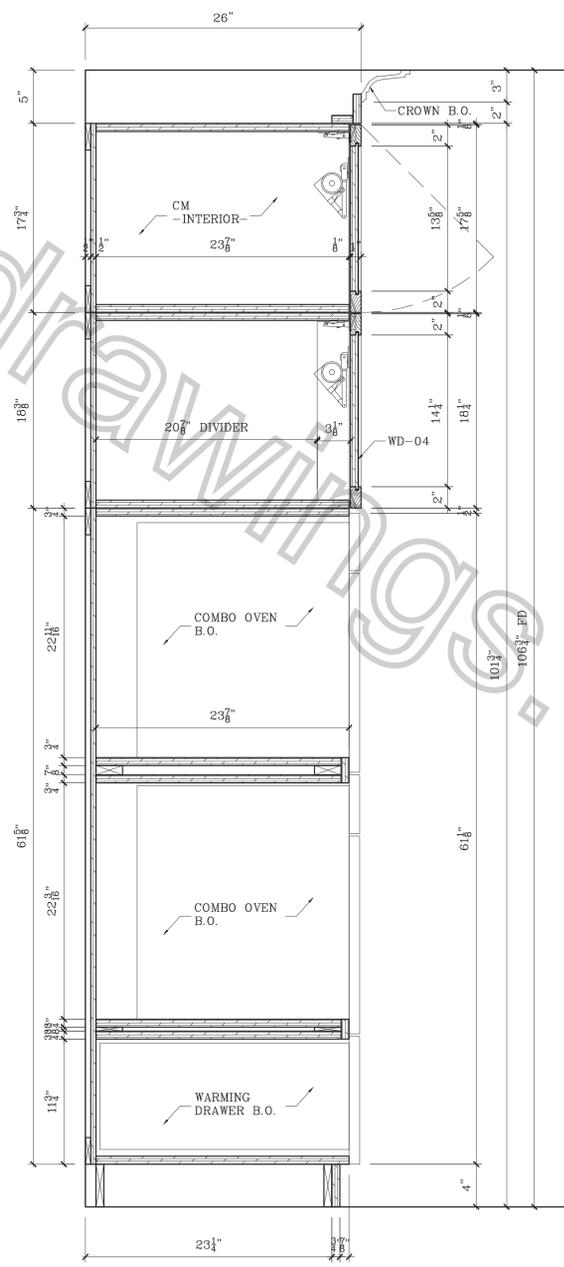

13 VERTICAL SECTION
SCALE: 1-1/2"=1'-0"

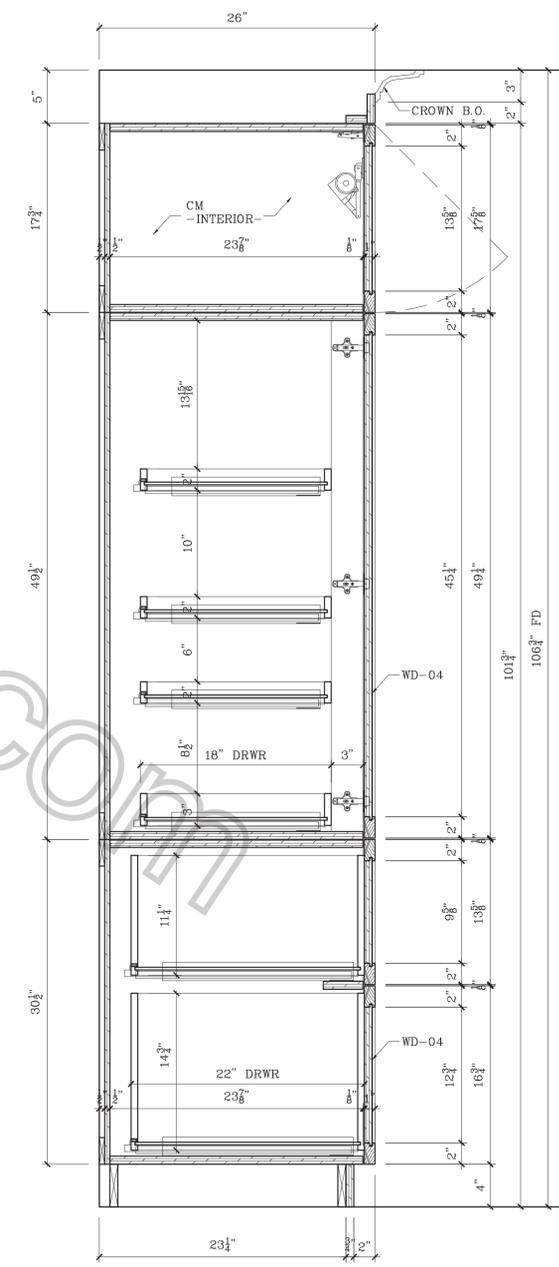

14 VERTICAL SECTION
SCALE: 1-1/2"=1'-0"

SPECIFICATIONS

FINISHES

- WD-04 - FURNITURE GRADE PLYWOOD, FIELD PAINTED WITH HIGH QUALITY AND SUBTLE BRUSH FINISH
- CM - CLEAR MAPLE
- ST-01 - STONE SLAB, CALACATTA GOLD POLISHED

HARDWARE

- EUROPEAN HINGE, BLUM
- 3 mm PIN SHELVES
- PULLS - TBD
- DRAWER SLIDE, ACCURIDE 3832SC
- LID STAY, HAFELE #365.31.300, BLACK

APPLIANCE & EXCLUSIONS

- REFRIGERATOR
- 36" RANGE
- COMBO OVEN
- WARMING DRAWER
- HOOD
- DISHWASHER
- SINK
- FAUCET
- MULTI-TIRED SPECIALITY CABINET INSERT

- APPROVED/NO CHANGES
- APPROVED/AS NOTED
- REVISE AS NOTED/RESUBMIT

SIGNATURE _____ DATE _____

LEGEND

- ELEVATION No
- DRAWING No
- CABINET No
- FIELD JOINT
- ITEM No
- DRAWING No
- NOTES
- SPECIFICATIONS
- SHOP JOINT

REVISIONS

Nr	DATE	DESCRIPTION	BY	OBS.
1	02.16.22	FOR APPROVAL	STB	


ABBREVIATIONS

AFF=Above Fin Floor	FF=Finished End
BSE=Base	FF=Face Frame
BOX=Box	FO=Finished Opening
CAB=Cabinet	FP=Fixed Panel
CAS=Casing	ID=Inner Dimension
CL=Clear Opening	OD=Outer Dimension
CTOP=Counter Top	PNL=Panel
DB=Drawer Box	RO=Rough Opening
DF=Drawer Face	POT=Pull Out Tray
FD=Field Dimension	REM=Removable Panel
	SHF=Adj Shelf


COMPANY: SIM 191 BR UN NE AR MI LTD.

KITCHEN


DWN BY: STB	SCALE: AS NOTED	DWG.No.: S1.4
DATE: 02/16/22		

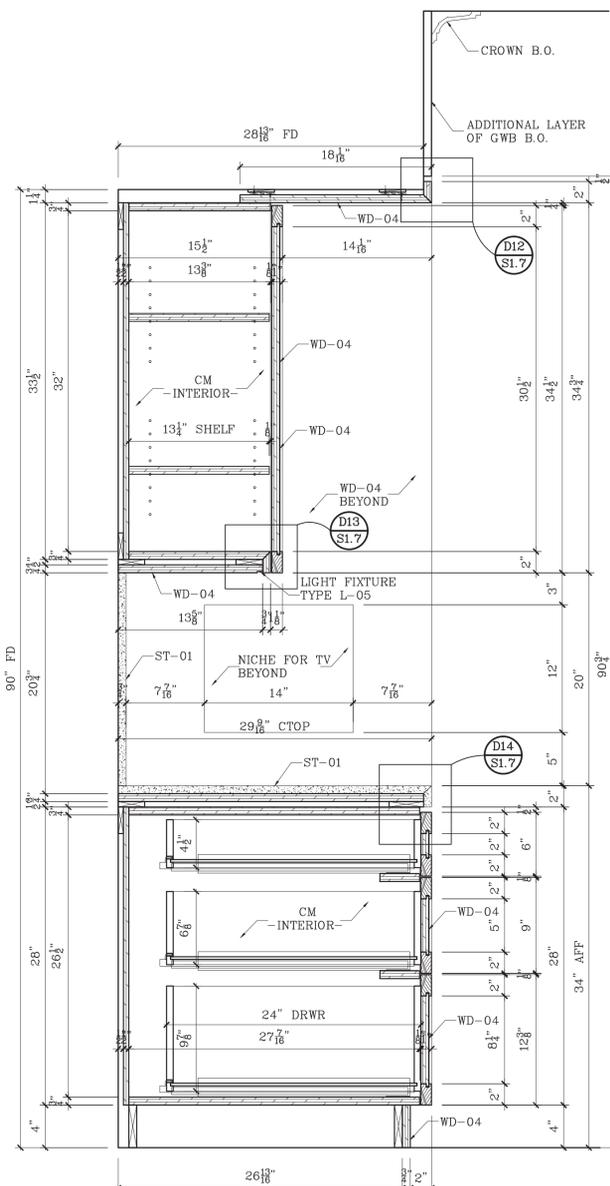

15 VERTICAL SECTION
SCALE: 1-1/2"=1'-0"

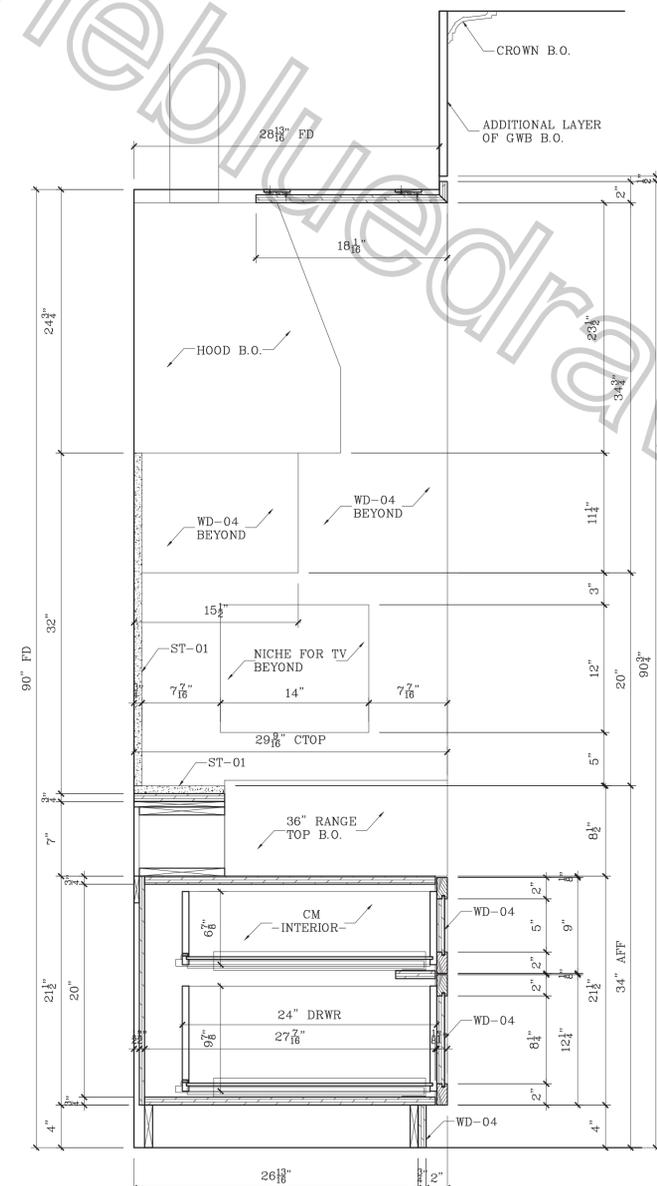

16 VERTICAL SECTION
SCALE: 1-1/2"=1'-0"

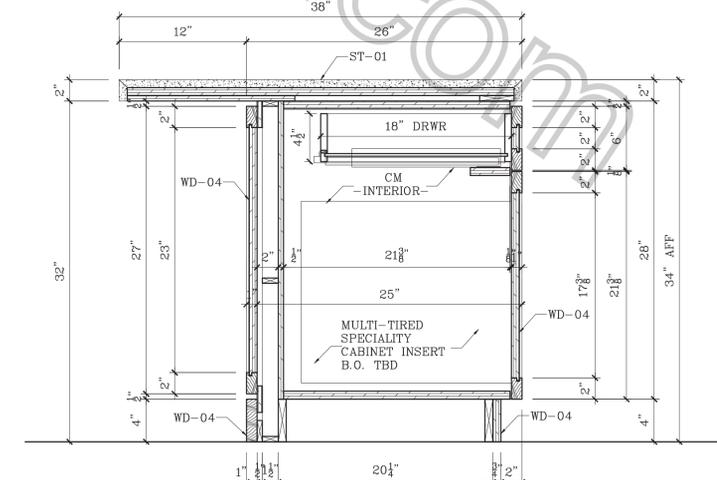

17 VERTICAL SECTION
SCALE: 1-1/2"=1'-0"

SPECIFICATIONS

FINISHES
 WD-04 - FURNITURE GRADE PLYWOOD, FIELD PAINTED WITH HIGH QUALITY AND SUBTLE BRUSH FINISH
 CM - CLEAR MAPLE
 ST-01 - STONE SLAB, CALACATTA GOLD POLISHED

HARDWARE
 EUROPEAN HINGE, BLUM
 3 mm PIN SHELVES
 PULLS - TBD
 DRAWER SLIDE, ACCURIDE 3832SC
 LID STAY, HAFELE #365.31.300, BLACK

APPLIANCE & EXCLUSIONS
 REFRIGERATOR
 36" RANGE
 COMBO OVEN
 WARMING DRAWER
 HOOD
 DISHWASHER
 SINK
 FAUCET
 MULTI-TIERED SPECIALITY CABINET INSERT

APPROVED/NO CHANGES
 APPROVED/AS NOTED
 REVISE AS NOTED/RESUBMIT
 SIGNATURE _____ DATE _____

LEGEND
 -ELEVATION No. # -CABINET No. -FIELD JOINT
 -DRAWING No. -NOTES -SPECIFICATIONS
 -ITEM No. -DRAWING No. -SHOP JOINT

REVISIONS

Nr	DATE	DESCRIPTION	BY	OBS.
1	02.16.22	FOR APPROVAL	STB	

ABBREVIATIONS

AFF=Above Fin Floor	FF=Finished End
BSC=Base	FF=Face Frame
BOX=Box	FO=Finished Opening
CAB=Cabinet	FP=Fixed Panel
CAS=Casing	ID=Inner Dimension
CL=Clear Opening	OD=Outer Dimension
CTOP=Counter Top	PNL=Panel
DB=Drawer Box	RO=Rough Opening
DF=Drawer Face	POT=Pull Out Tray
FD=Field Dimension	REM=Removable Panel
	SHF=Adj Shelf

COMPANY:
 SIM 191 BR UN NE AR MI LTD.

KITCHEN

DWN BY: STB SCALE: AS NOTED DWG.NO.: S1.5
 DATE: 02/16/22

thebluedrawings.com

SPECIFICATIONS

FINISHES
 WD-04 - FURNITURE GRADE PLYWOOD, FIELD PAINTED WITH HIGH QUALITY AND SUBTLE BRUSH FINISH
 CM - CLEAR MAPLE
 ST-01 - STONE SLAB, CALACATTA GOLD POLISHED

HARDWARE
 EUROPEAN HINGE, BLUM
 3 mm PIN SHELVES
 PULLS - TBD
 DRAWER SLIDE, ACCURIDE 3832SC
 LID STAY, HAFELE #365.31.300, BLACK

APPLIANCE & EXCLUSIONS
 REFRIGERATOR
 36" RANGE
 COMBO OVEN
 WARMING DRAWER
 HOOD
 DISHWASHER
 SINK
 FAUCET
 MULTI-TIRED SPECIALITY CABINET INSERT

APPROVED/NO CHANGES
 APPROVED/AS NOTED
 REVISE AS NOTED/RESUBMIT
 SIGNATURE _____ DATE _____

LEGEND
 -ELEVATION No -DRAWING No # -CABINET No -FIELD JOINT
 -ITEM No -DRAWING No -NOTES -SPECIFICATIONS -SHOP JOINT

REVISIONS

Nr	DATE	DESCRIPTION	BY	OBS.
1	02.16.22	FOR APPROVAL	STB	


ABBREVIATIONS

AFF=Above Fin Floor	FE=Finished End
BSE=Base	FF=Face Frame
BOX=Box	FO=Finished Opening
CAB=Cabinet	FP=Fixed Panel
CAS=Casing	ID=Inner Dimension
CL=Clear Opening	OD=Outer Dimension
CTOP=Counter Top	PNL=Panel
DB=Drawer Box	RO=Rough Opening
DF=Drawer Face	POT=Pull Out Tray
FD=Field Dimension	REM=Removable Panel
	SHF=Adj Shelf


COMPANY:
 SIM 191 BR 10 UN NE AR MI [Redacted] LTD.

KITCHEN


DWN BY: STB	SCALE: AS NOTED	DWG.No.: S1.6
DATE: 02/16/22		

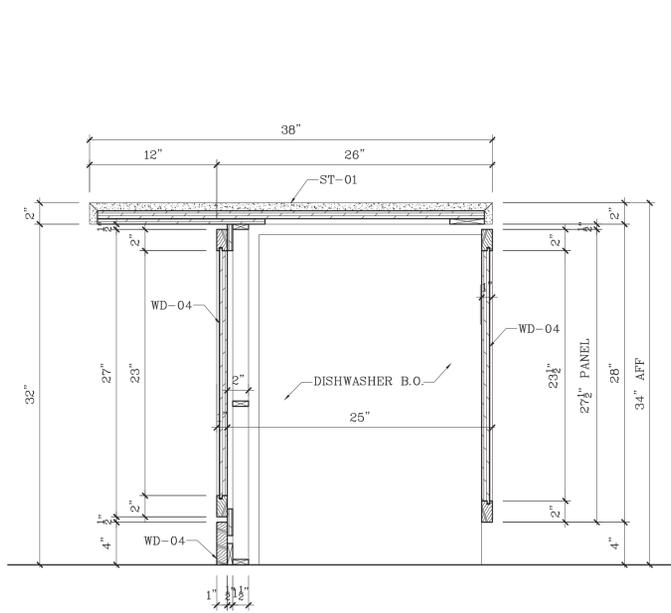


18 VERTICAL SECTION
 SCALE: 1-1/2"=1'-0"

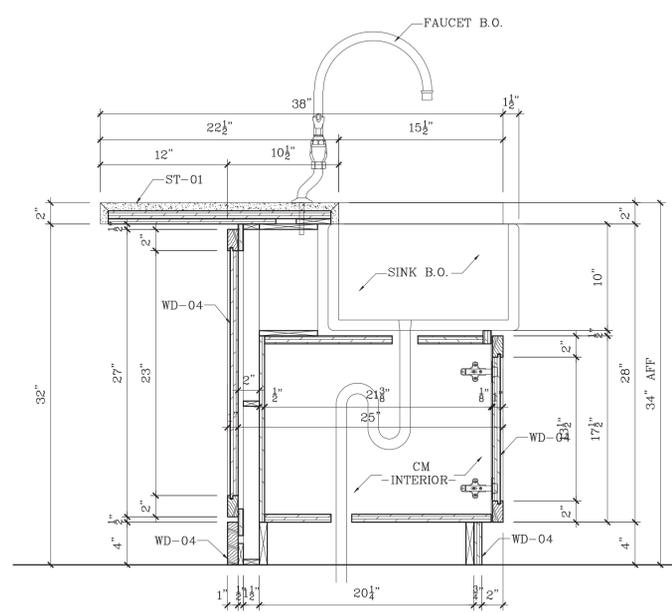


19 VERTICAL SECTION
 SCALE: 1-1/2"=1'-0"

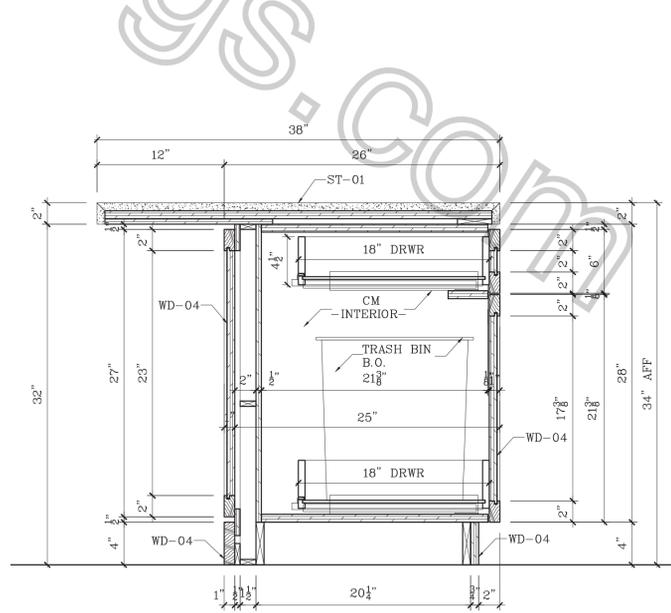


20 VERTICAL SECTION
 SCALE: 1-1/2"=1'-0"

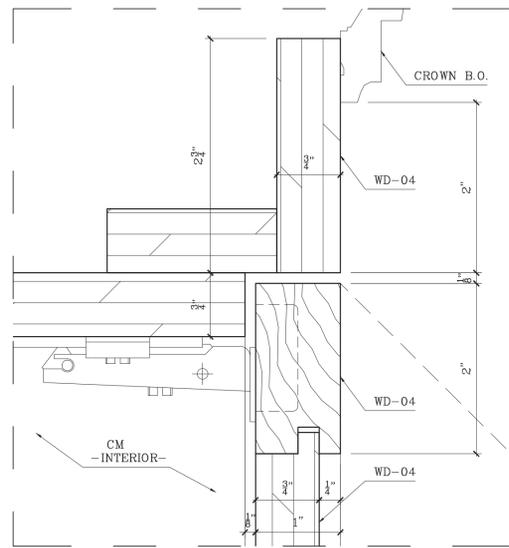


D8 DETAIL
SCALE: FULL

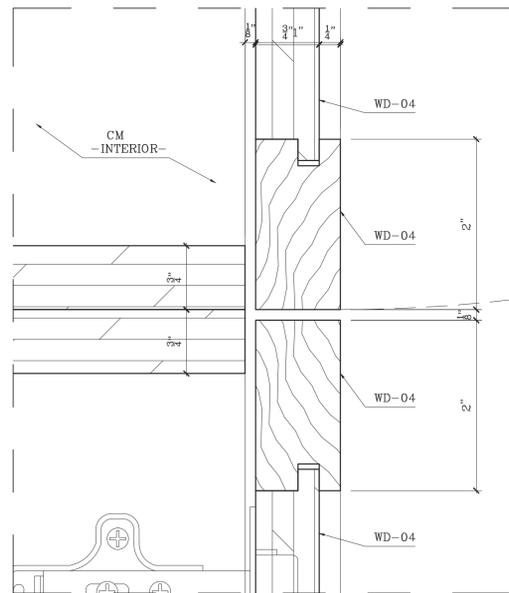


D9 DETAIL
SCALE: FULL

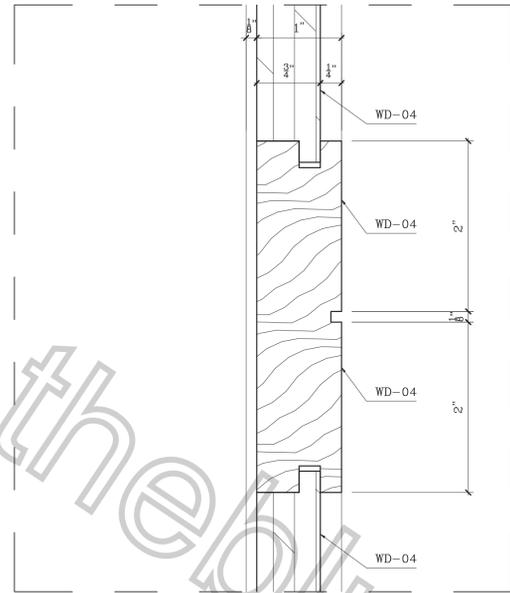


D10 DETAIL
SCALE: FULL

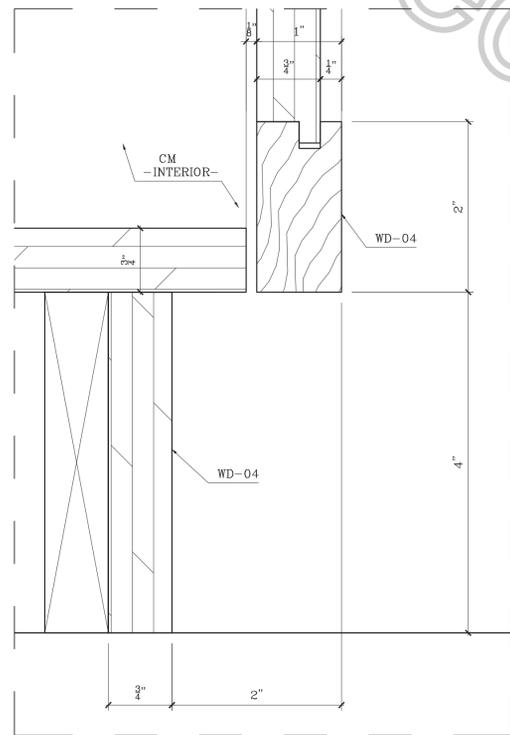


D11 DETAIL
SCALE: FULL

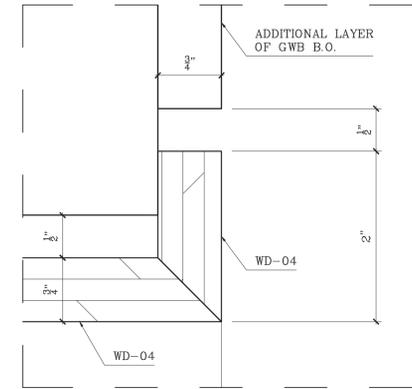

D12 DETAIL
SCALE: FULL

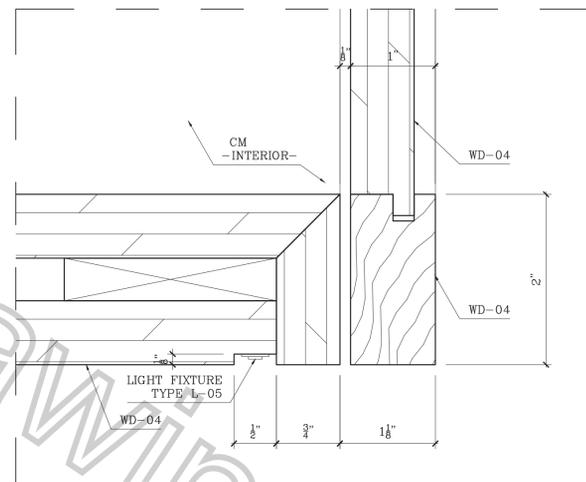

D13 DETAIL
SCALE: FULL

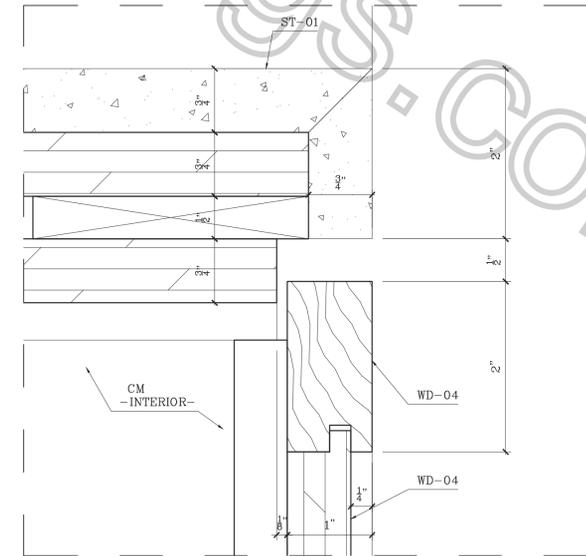

D14 DETAIL
SCALE: FULL

SPECIFICATIONS

FINISHES
 WD-04 - FURNITURE GRADE PLYWOOD, FIELD PAINTED WITH HIGH QUALITY AND SUBTLE BRUSH FINISH
 CM - CLEAR MAPLE
 ST-01 - STONE SLAB, CALACATTA GOLD POLISHED

HARDWARE
 EUROPEAN HINGE, BLUM
 3 mm PIN SHELVES
 PULLS - TBD
 DRAWER SLIDE, ACCURIDE 3832SC
 LID STAY, HAFELE #365.31.300, BLACK

APPLIANCE & EXCLUSIONS
 REFRIGERATOR
 36" RANGE
 COMBO OVEN
 WARMING DRAWER
 HOOD
 DISHWASHER
 SINK
 FAUCET
 MULTI-TIRED SPECIALITY CABINET INSERT

APPROVED/NO CHANGES
 APPROVED/AS NOTED
 REVISE AS NOTED/RESUBMIT

SIGNATURE _____ DATE _____

LEGEND

- ELEVATION No
- DRAWING No
- CABINET No
- FIELD JOINT
- ITEM No
- DRAWING No
- NOTES
- SPECIFICATIONS
- SHOP JOINT

REVISIONS

Nr	DATE	DESCRIPTION	BY	OBS.
1	02.16.22	FOR APPROVAL	STB	

ABBREVIATIONS

AFF=Above Fin Floor	FF=Finished End
BSE=Base	FF=Face Frame
BOX=Box	FO=Finished Opening
CAB=Cabinet	FP=Fixed Panel
CAS=Casing	ID=Inner Dimension
CL=Clear Opening	OD=Outer Dimension
CTOP=Counter Top	PNL=Panel
DB=Drawer Box	RO=Rough Opening
DF=Drawer Face	POT=Pull Out Tray
FD=Field Dimension	REM=Removable Panel
	SHF=Adj Shelf

COMPANY:
 SIM 191 BR 10 UN NE AR MI _____ LTD.

KITCHEN

DWN BY: STB SCALE: AS NOTED DWG.NO.: S1.7
 DATE: 02/16/22