




A ELEVATION
SCALE: 3/4"=1'-0"

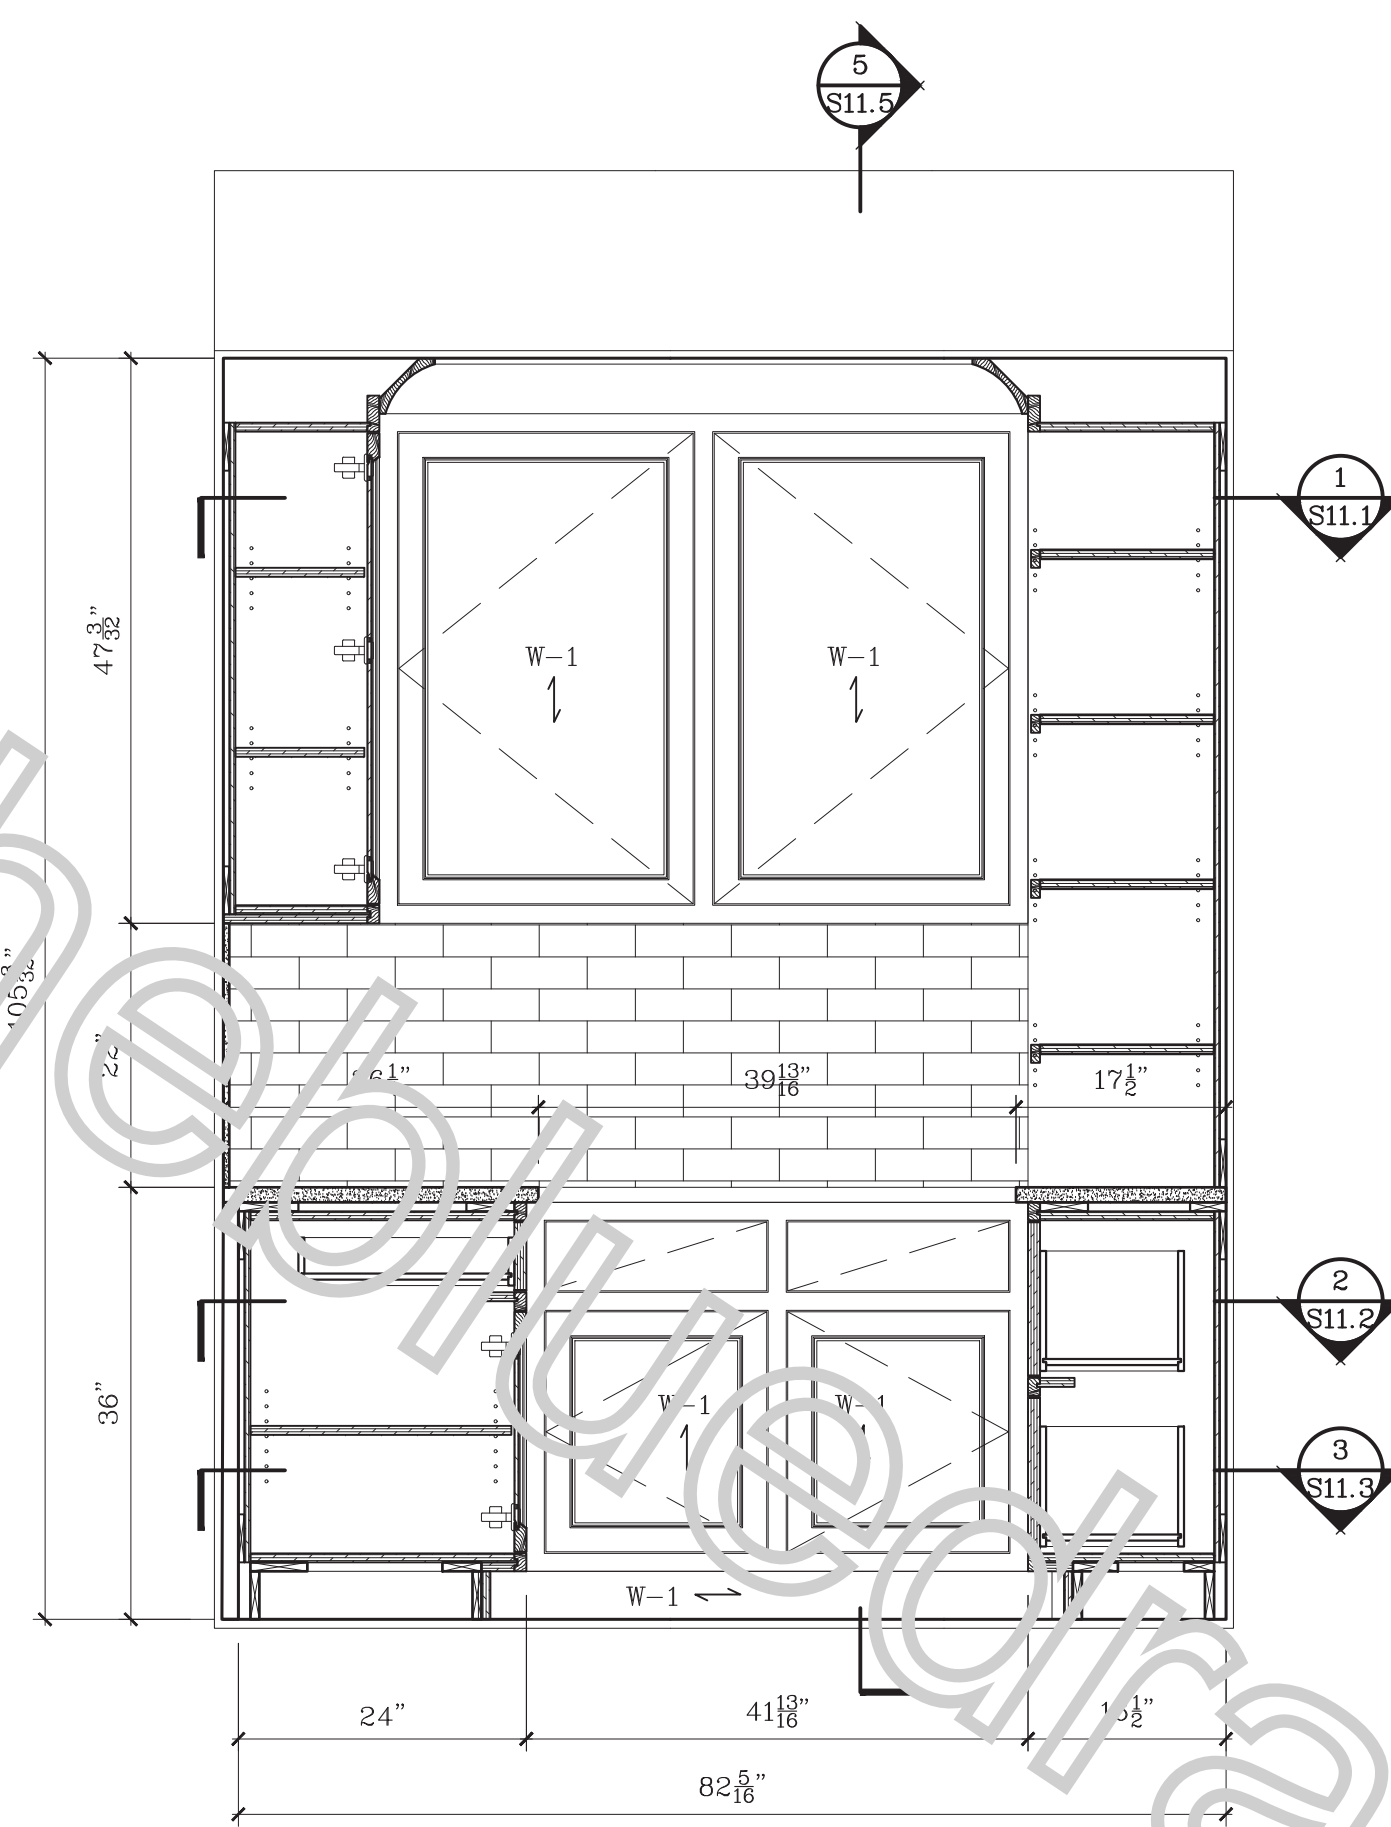

B ELEVATION
SCALE: 3/4"=1'-0"

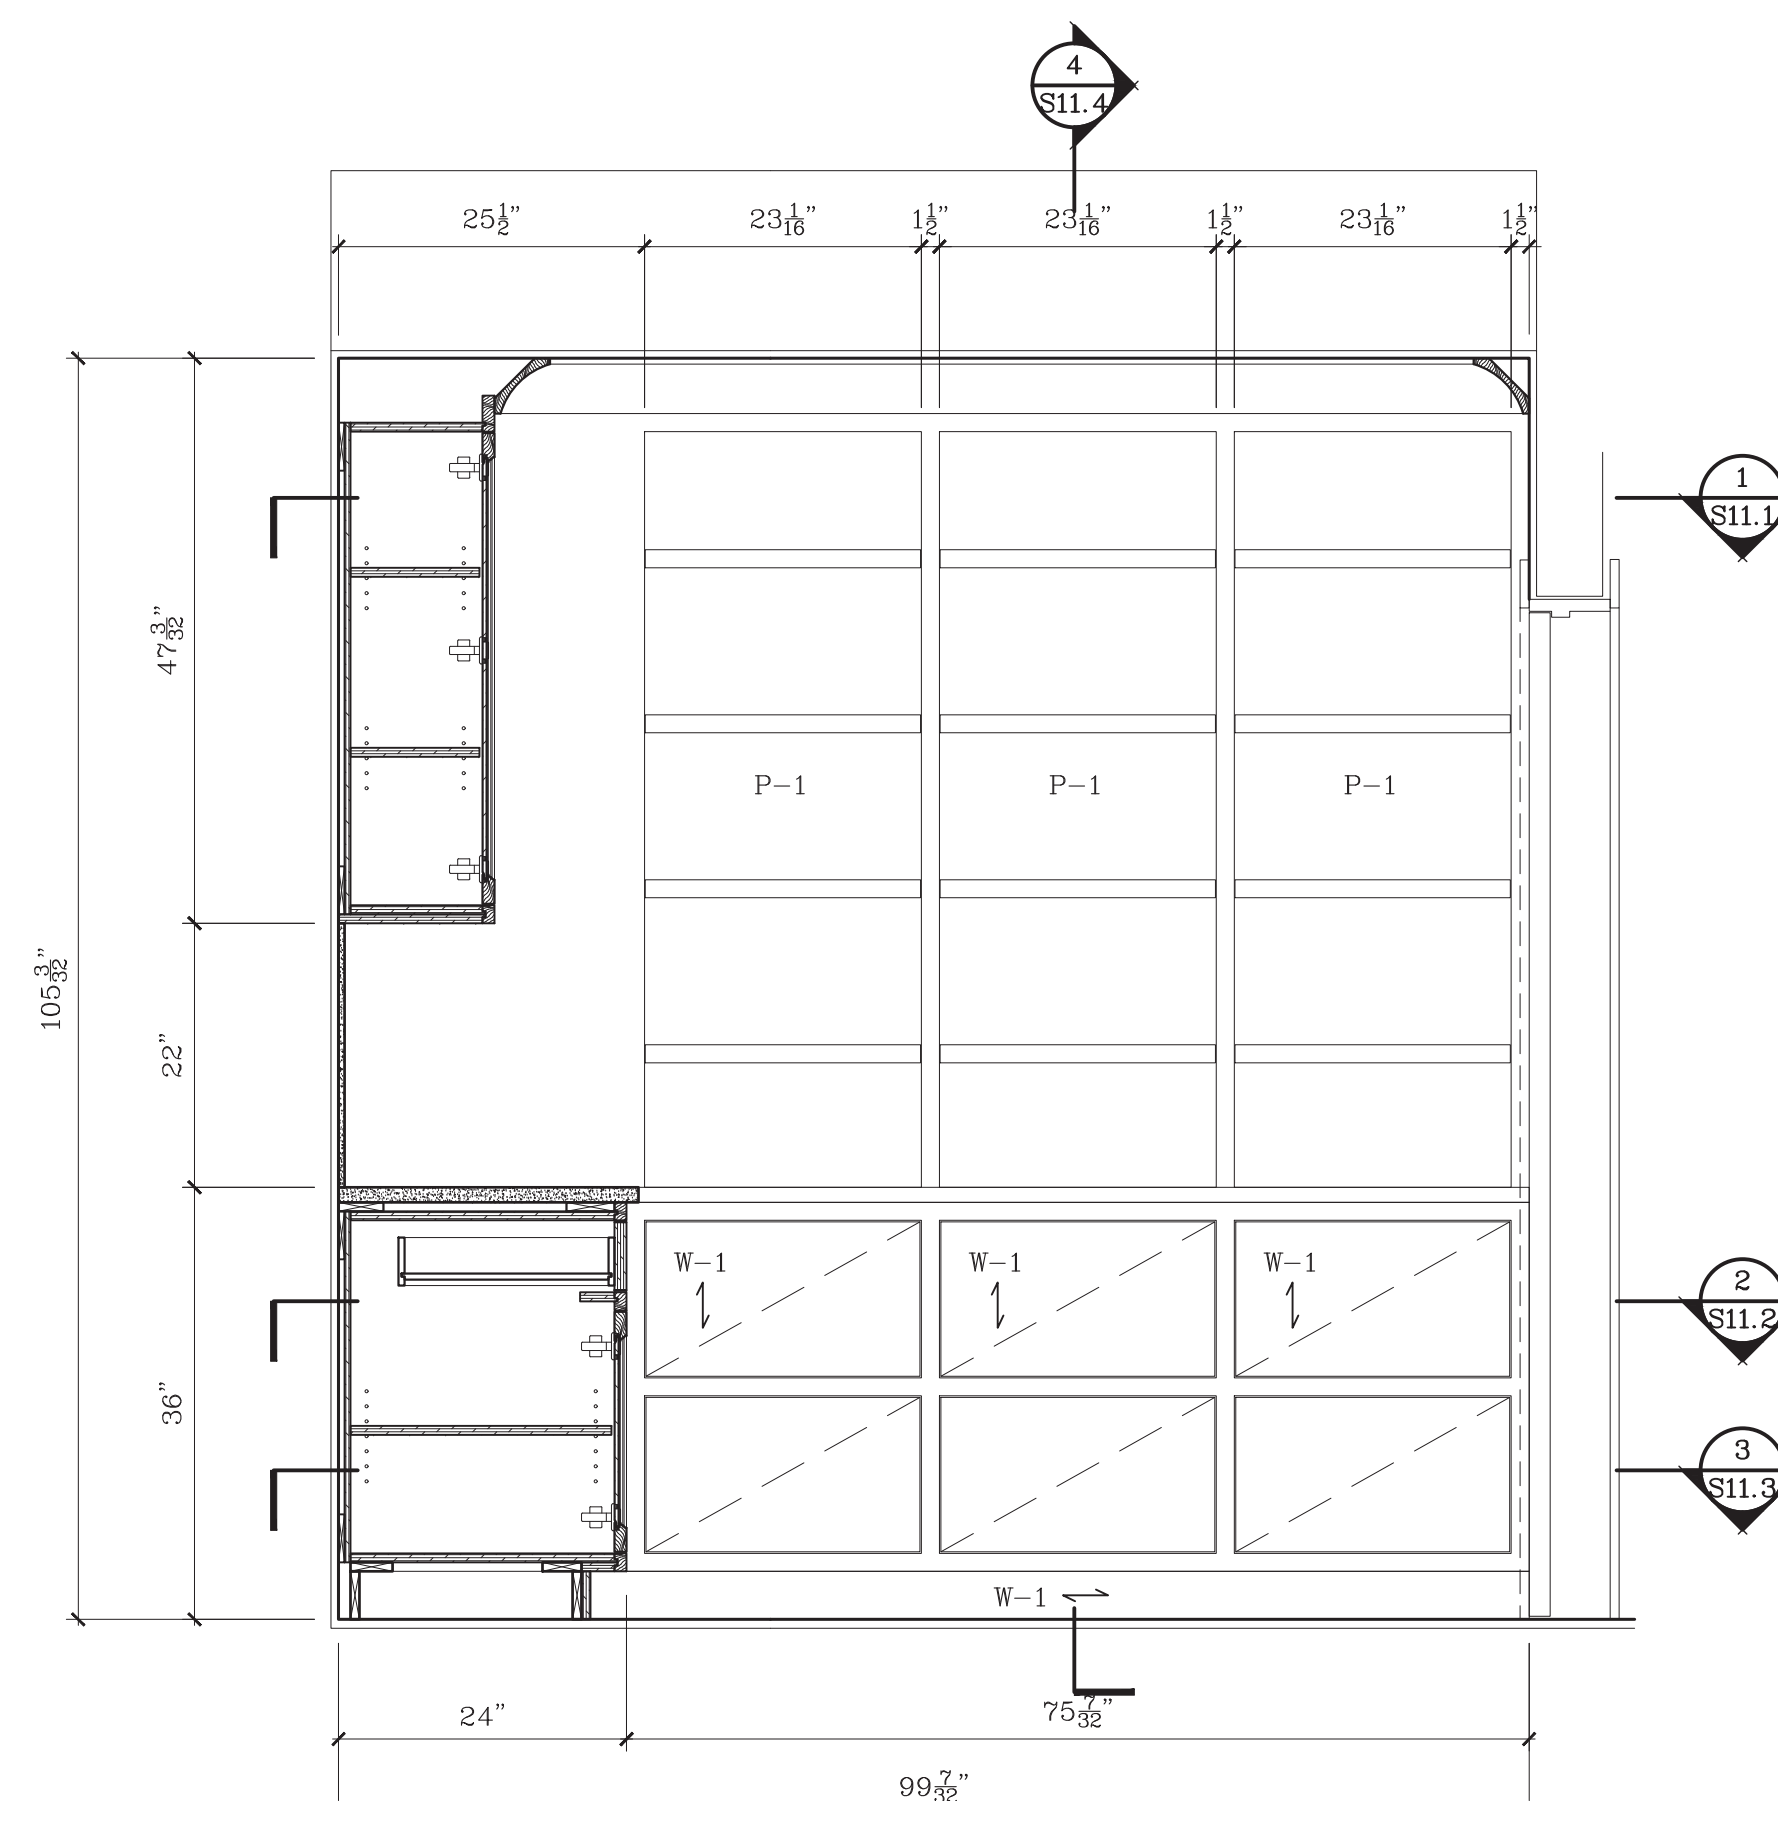

C ELEVATION
SCALE: 3/4"=1'-0"

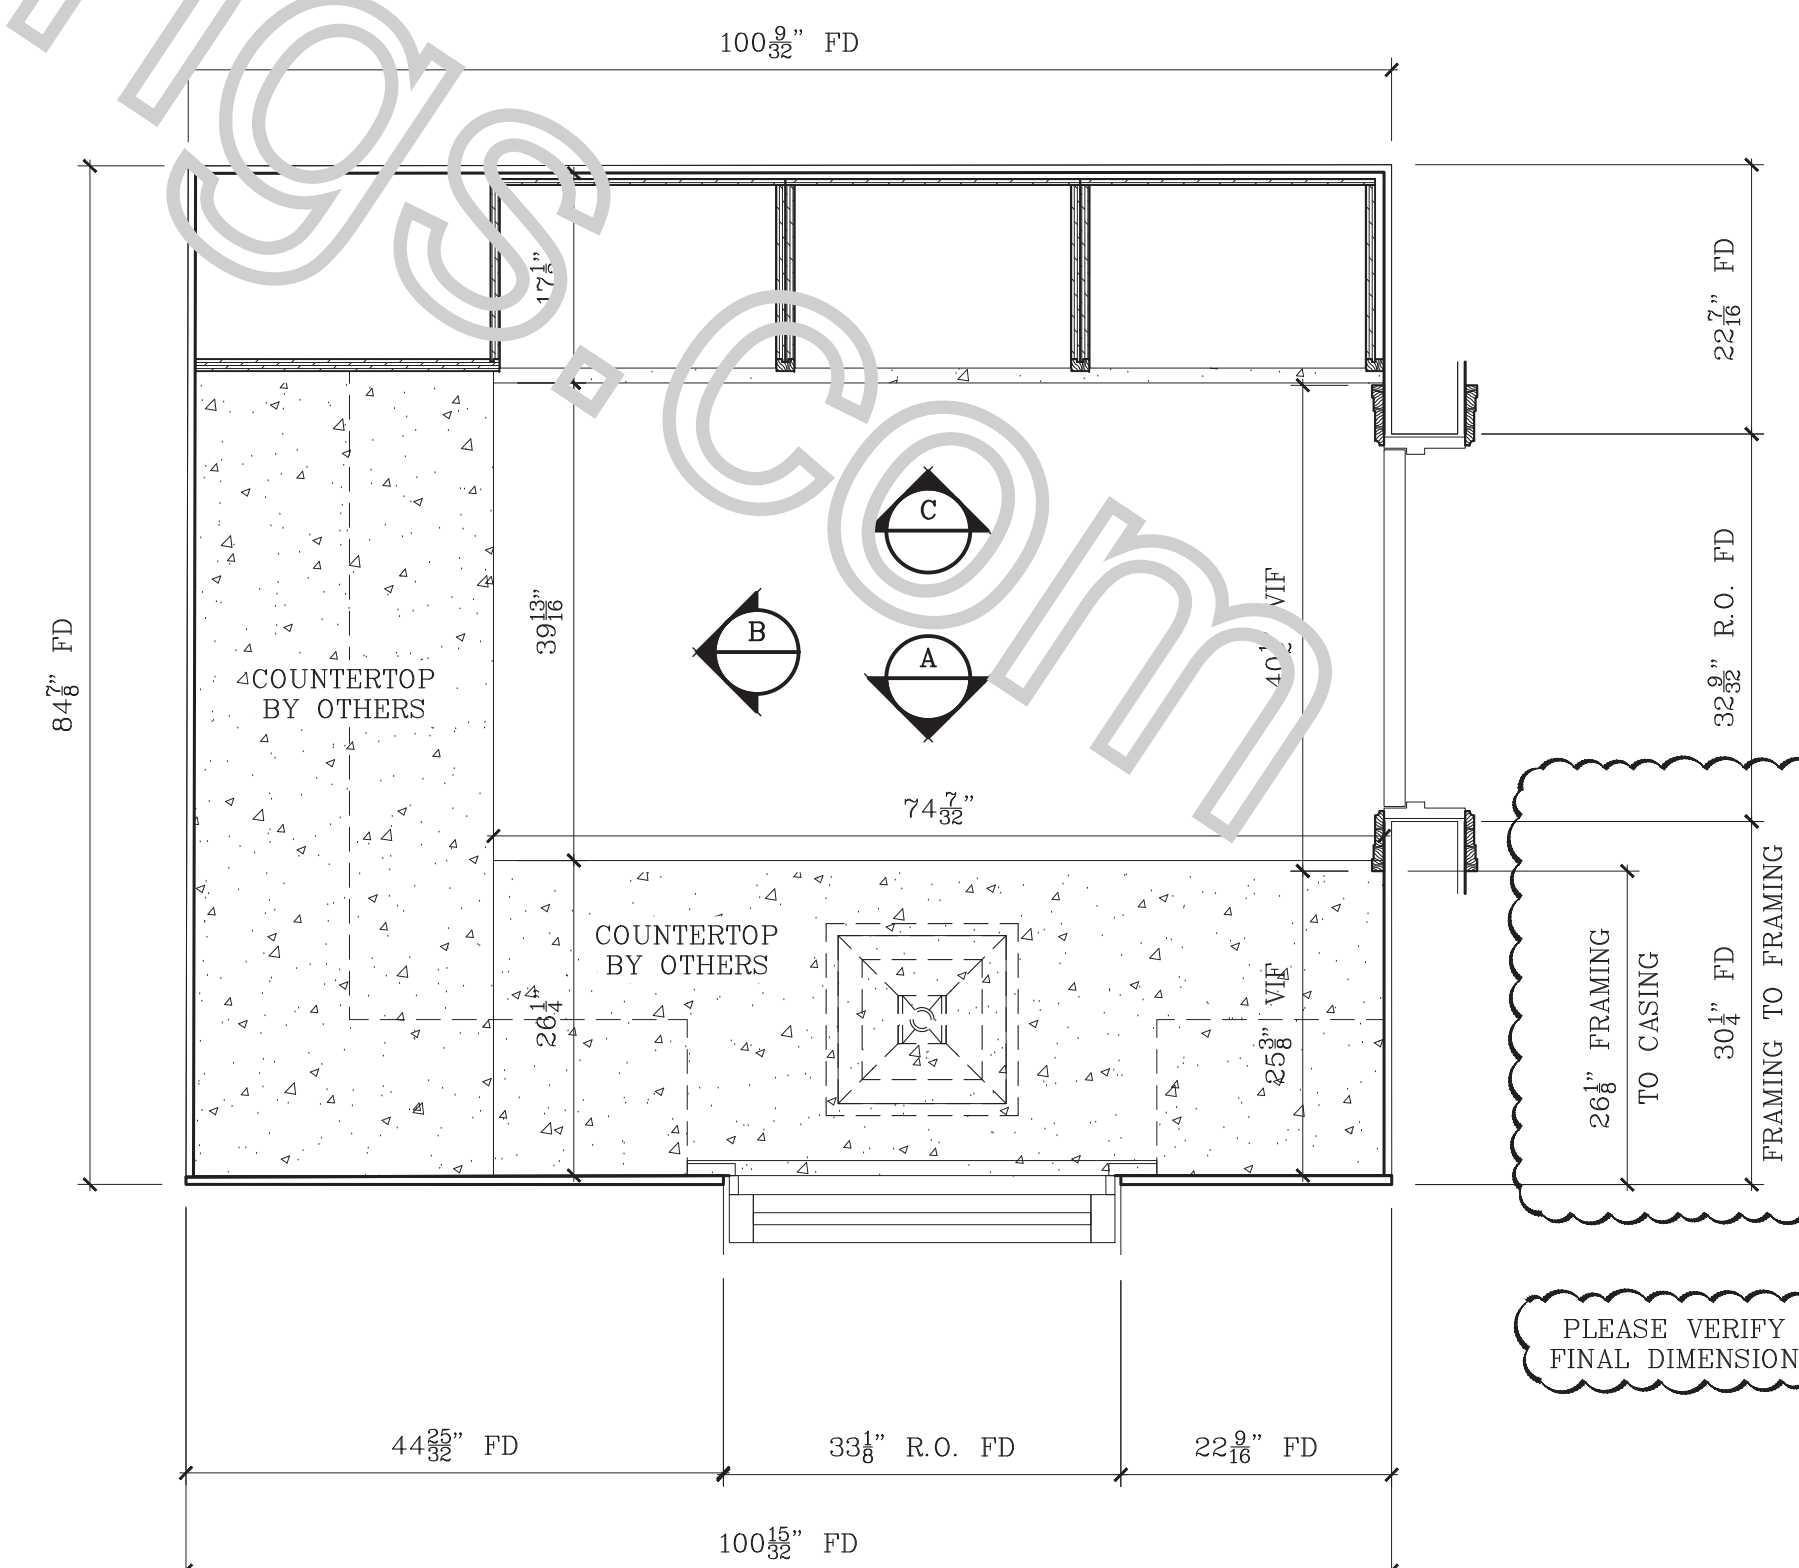

PLAN VIEW OF BUTLER'S PANTRY
SCALE: 3/4"=1'-0"

SPECIFICATIONS

FINISHES

W-1	RIFT SAWN WHITE OAK STAINED AND CLEAR COATED
CM	CLEAR MAPLE INTERIOR
P-1	PAINT - TBD

HARDWARE

H-1	EURO HINGE - BLUM, SOFT CLOSE, CONCEALED
H-2	DRAWER SLIDE, SOFT CLOSE - BLUM, MOVENTO
H-3	SHELF PINS
H-4	PULL, BY OTHERS

APPLIANCE & EXCLUSIONS

COUNTERTOPS & BACKSPLASH BY OTHERS
APPLIANCES BY OTHERS

APPROVED/NO CHANGES
 APPROVED/AS NOTED
 REVISE AS NOTED/RESUBMIT

SIGNATURE _____ DATE _____

LEGEND


	-ELEVATION No		-CABINET No		-FIELD JOINT
	-DRAWING No		-NOTES		-SHOP JOINT
	-ITEM No		-SPECIFICATIONS		

REVISIONS

Nr	DATE	DESCRIPTION	BY	OBS.

ABBREVIATIONS

AFF=Above Fin Floor	FE=Finished End
B6F=Base	FF=Face Frame
BCK=Back	FO=Finished Opening
CAB=Cabinet	FP=Fixed Panel
CAS=Casing	ID=Inner Dimension
CL=Clear Opening	OD=Outer Dimension
CTOP=Counter Top	PNL=Panel
DB=Drawer Box	RO=Rough Opening
DF=Drawer Face	POT=Pull Out Tray
FD=Field Dimension	REM=Removable Panel
	SIF=Adj. Shelf

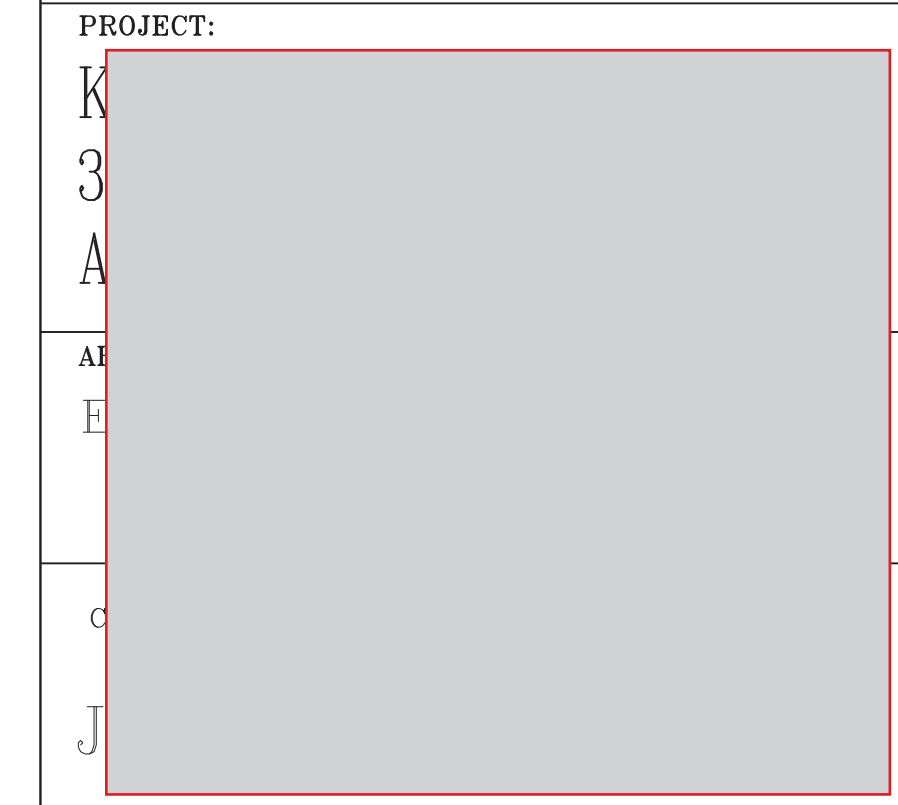

BUTLER'S PANTRY

DWN BY: MJ	SCALE: AS NOTED	DWG.NO.: S11.0
DATE: 09/16/24		

PLEASE VERIFY LAYOUT

PLEASE VERIFY FINAL DIMENSION

SPECIFICATIONS

FINISHES

W-1	RIFT SAWN WHITE OAK STAINED AND CLEAR COATED
CM	CLEAR MAPLE INTERIOR
P-1	PAINT - TBD

HARDWARE

H-1	EURO HINGE - BLUM, SOFT CLOSE, CONCEALED
H-2	DRAWER SLIDE, SOFT CLOSE - BLUM, MOVEMENT
H-3	SHELF PINS
H-4	PULL, BY OTHERS

APPLIANCE & EXCLUSIONS

COUNTERTOPS & BACKSPLASH BY OTHERS

APPLIANCES BY OTHERS

APPROVED/NO CHANGES
 APPROVED/AS NOTED
 REVISE AS NOTED/RESUBMIT

SIGNATURE _____
 DATE _____

LEGEND


	-ELEVATION No		-CABINET No		-FIELD JOINT
	-ITEM No		-NOTES		-SHOP JOINT
	-DRAWING No		-SPECIFICATIONS		

REVISIONS

Nº	DATE	DESCRIPTION	BY	OBS.

ABBREVIATIONS


AF	Above Fin Floor
BE	Base
FF	Finish Floor
FO	Finish Opening
FR	Finish Frame
FS	Finish Sill
FD	Finish Division
GO	Other Dimension
CL	Center Line
CTOP	Counter Top
DB	Drawer Box
RF	Rough Opening
FOI	Finish Outing
FS	Finish Sill
FD	Finish Division
FF	Finish Floor

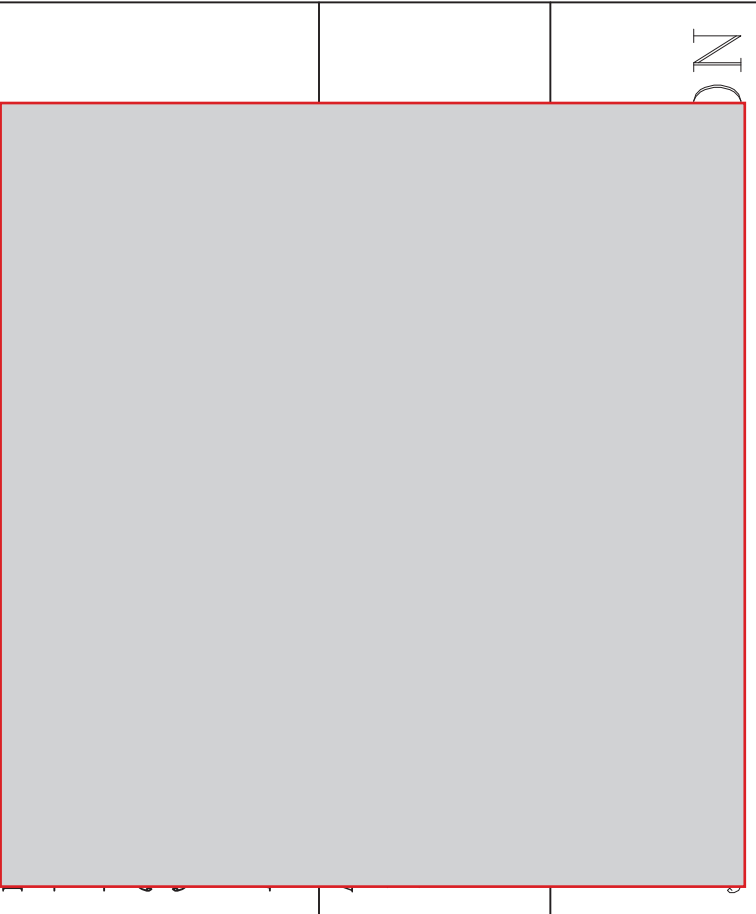

BUTLER'S PANTRY

DWN BY: MJ
 DATE: 09/16/24

SCALE: AS NOTED
 DWG. NO.: S11.1

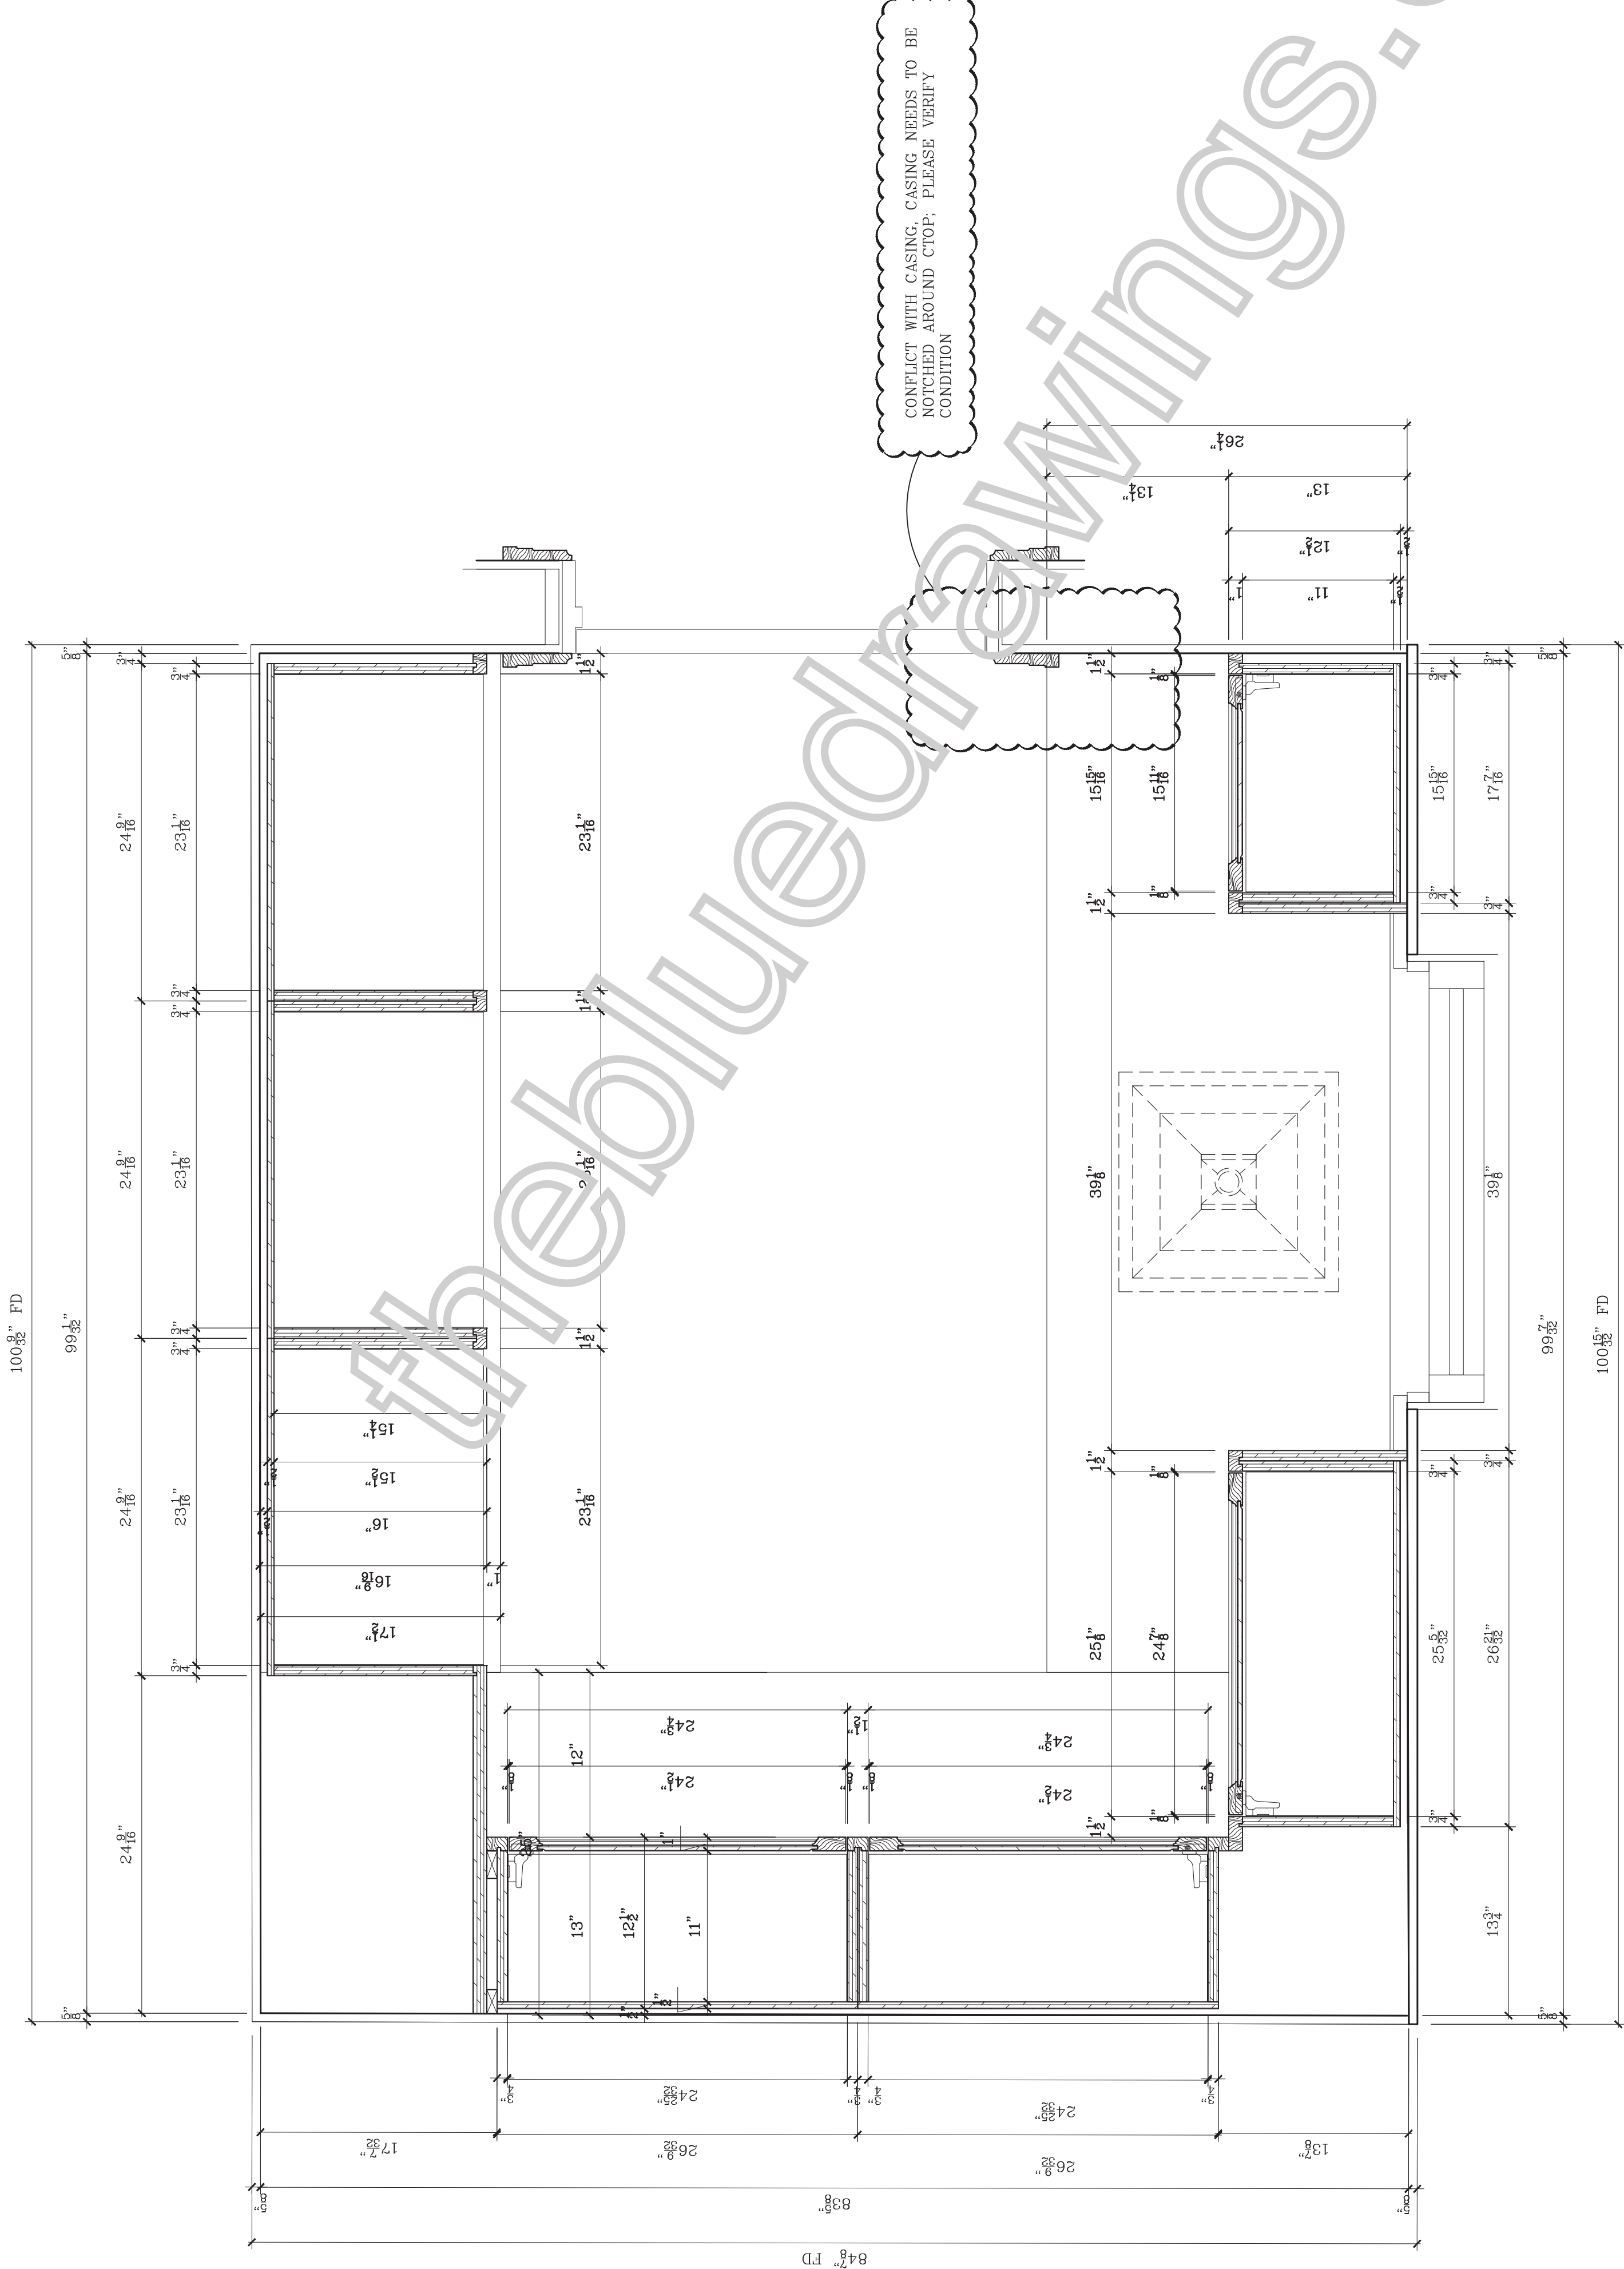

1 PLAN SECTION
 SCALE: 1-1/2"=1'-0"

SPECIFICATIONS

FINISHES

- W-1** RIFT SAWN WHITE OAK STAINED AND CLEAR COATED
- CM** CLEAR MAPLE INTERIOR
- P-1** PAINT - TBD

HARDWARE

- H-1** EURO HINGE - BLUM, SOFT CLOSE, CONCEALED
- H-2** DRAWER SLIDE, SOFT CLOSE - BLUM, MOVEMENT
- H-3** SHELF PINS
- H-4** PULL, BY OTHERS

APPLIANCE & EXCLUSIONS

COUNTERTOPS & BACKSPLASH BY OTHERS
APPLIANCES BY OTHERS

APPROVED/NO CHANGES
APPROVED/AS NOTED
REVISE AS NOTED/RESUBMIT

SIGNATURE _____
DATE _____

LEGEND

- ELEVATION No. # - CABINET No. - FIELD JOINT
- ITEM No. # - NOTES - SPECIFICATIONS
- SHOP JOINT

REVISIONS

Nr	DATE	DESCRIPTION	BY	OBS.

ABBREVIATIONS

- AF=Above Fin Floor
- BE=Base
- FF=Face Frame
- FO=Finished Opening
- FR=Finish Panel
- FS=Finish Siding
- GI=Glass Insert
- GO=Other Dimension
- GT=Glass Top
- RL=Panel
- RO=Rough Opening
- RT=Full Out Tray
- RF=Finish Face
- RF=Finish Panel
- RF=Finish Shelf

Revisions:


K				
3				
A				
AF				
H				

COMPANY:

J. MILES CONSTRUCTION

BUTLER'S PANTRY

DWN BY: MJ
SCALE: AS NOTED
DATE: 09/16/24
DWG. NO.: S11.2

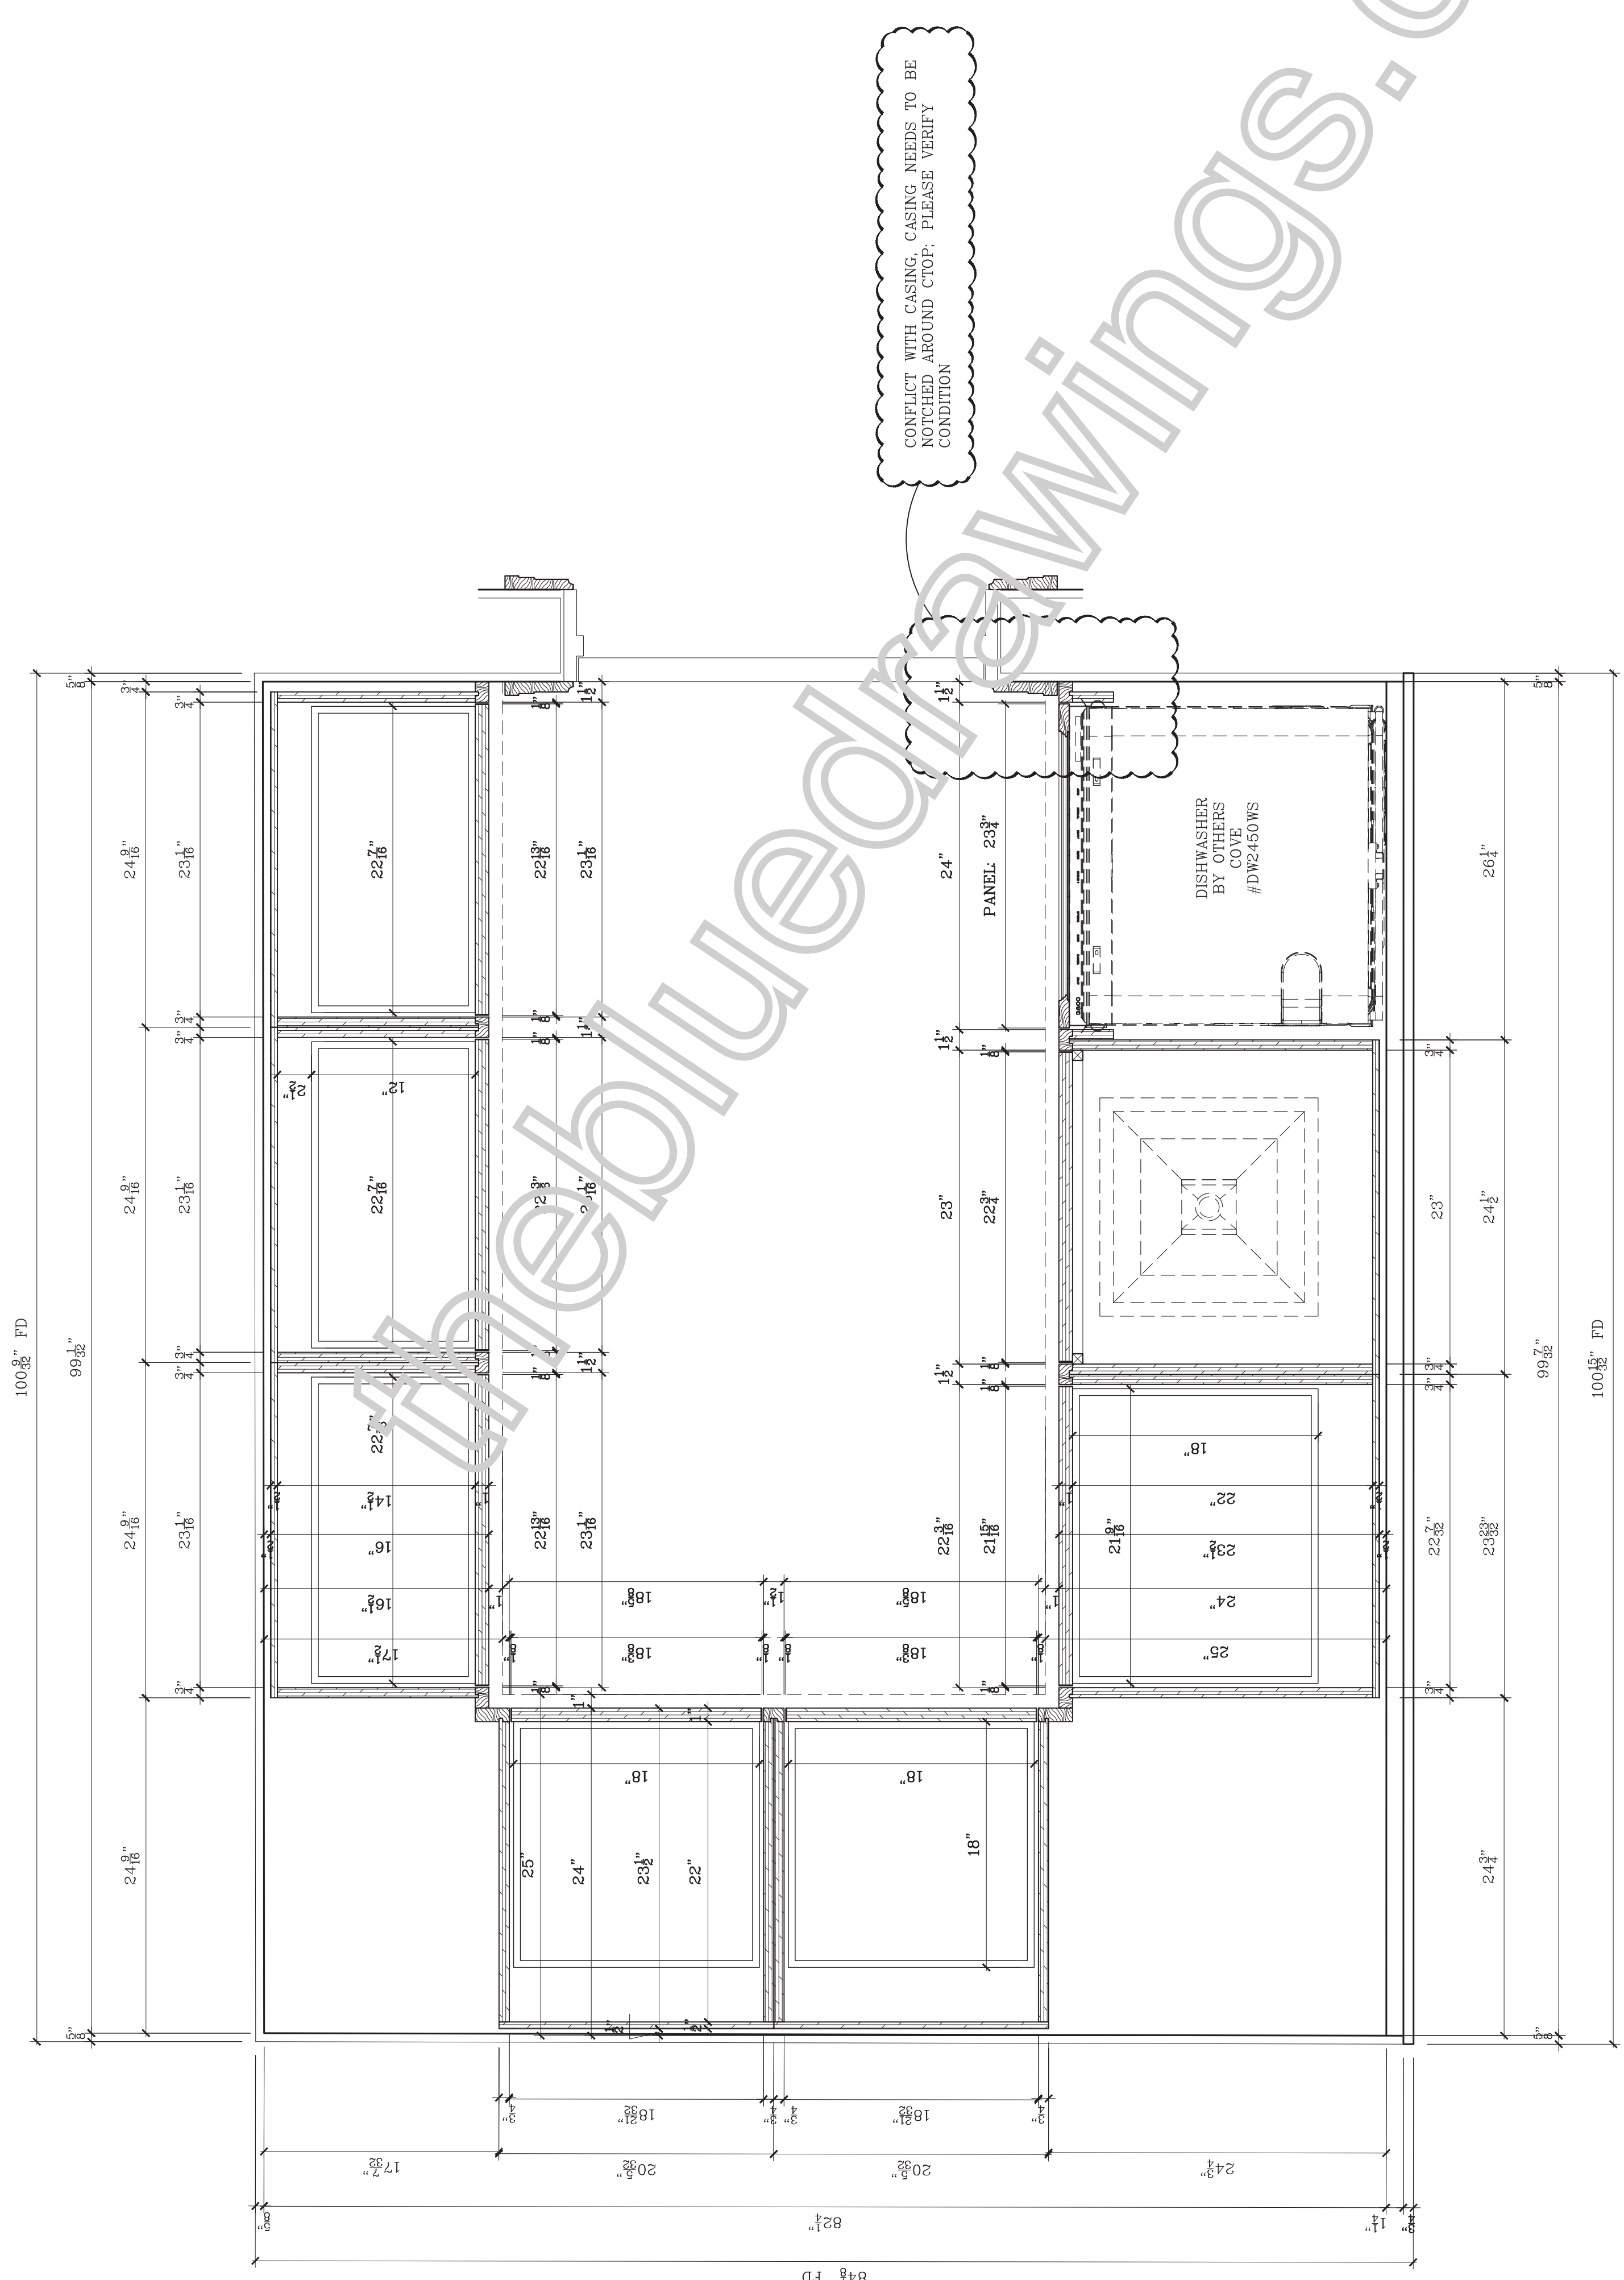

2 PLAN SECTION
SCALE: 1-1/2"=1'-0"

SPECIFICATIONS

FINISHES

W-1	RIFT SAWN WHITE OAK STAINED AND CLEAR COATED
CM	CLEAR MAPLE INTERIOR
P-1	PAINT - TBD

HARDWARE

H-1	EURO HINGE - BLUM, SOFT CLOSE, CONCEALED
H-2	DRAWER SLIDE, SOFT CLOSE - BLUM, MOVEMENT
H-3	SHELF PINS
H-4	PULL, BY OTHERS

APPLIANCE & EXCLUSIONS

COUNTERTOPS & BACKSPLASH BY OTHERS

APPLIANCES BY OTHERS

APPROVED/NO CHANGES
 APPROVED/AS NOTED
 REVISE AS NOTED/RESUBMIT

SIGNATURE _____
 DATE _____

LEGEND

	ELEVATION No	- CABINET No		- FIELD JOINT
	- DRAWING No			- SHOP JOINT
	- ITEM No			- NOTES
	- DRAWING No			- SPECIFICATIONS

REVISIONS

Nr	DATE	DESCRIPTION	BY	OBS.

ABBREVIATIONS


AF	Above Fin Floor
BE	Base
FF	Face Frame
FO	Finished Opening
GC	Grid Ceiling
GR	Grid Recess
IR	Inset Panel
IP	Inset Panel
OD	Other Dimension
OL	Other Opening
PL	Panel
RO	Rough Opening
SO	Soft Close
TO	Top
TR	Trim
UP	Upper Panel
WF	Work Face
WF	Work Face
WF	Work Face

PROJECT:


COMPANY:
 J. MILES CONSTRUCTION

BUTLER'S PANTRY


DWN BY:	MJ	SCALE:	AS NOTED	DWG. NO.:	S11.3
DATE:	09/16/24				

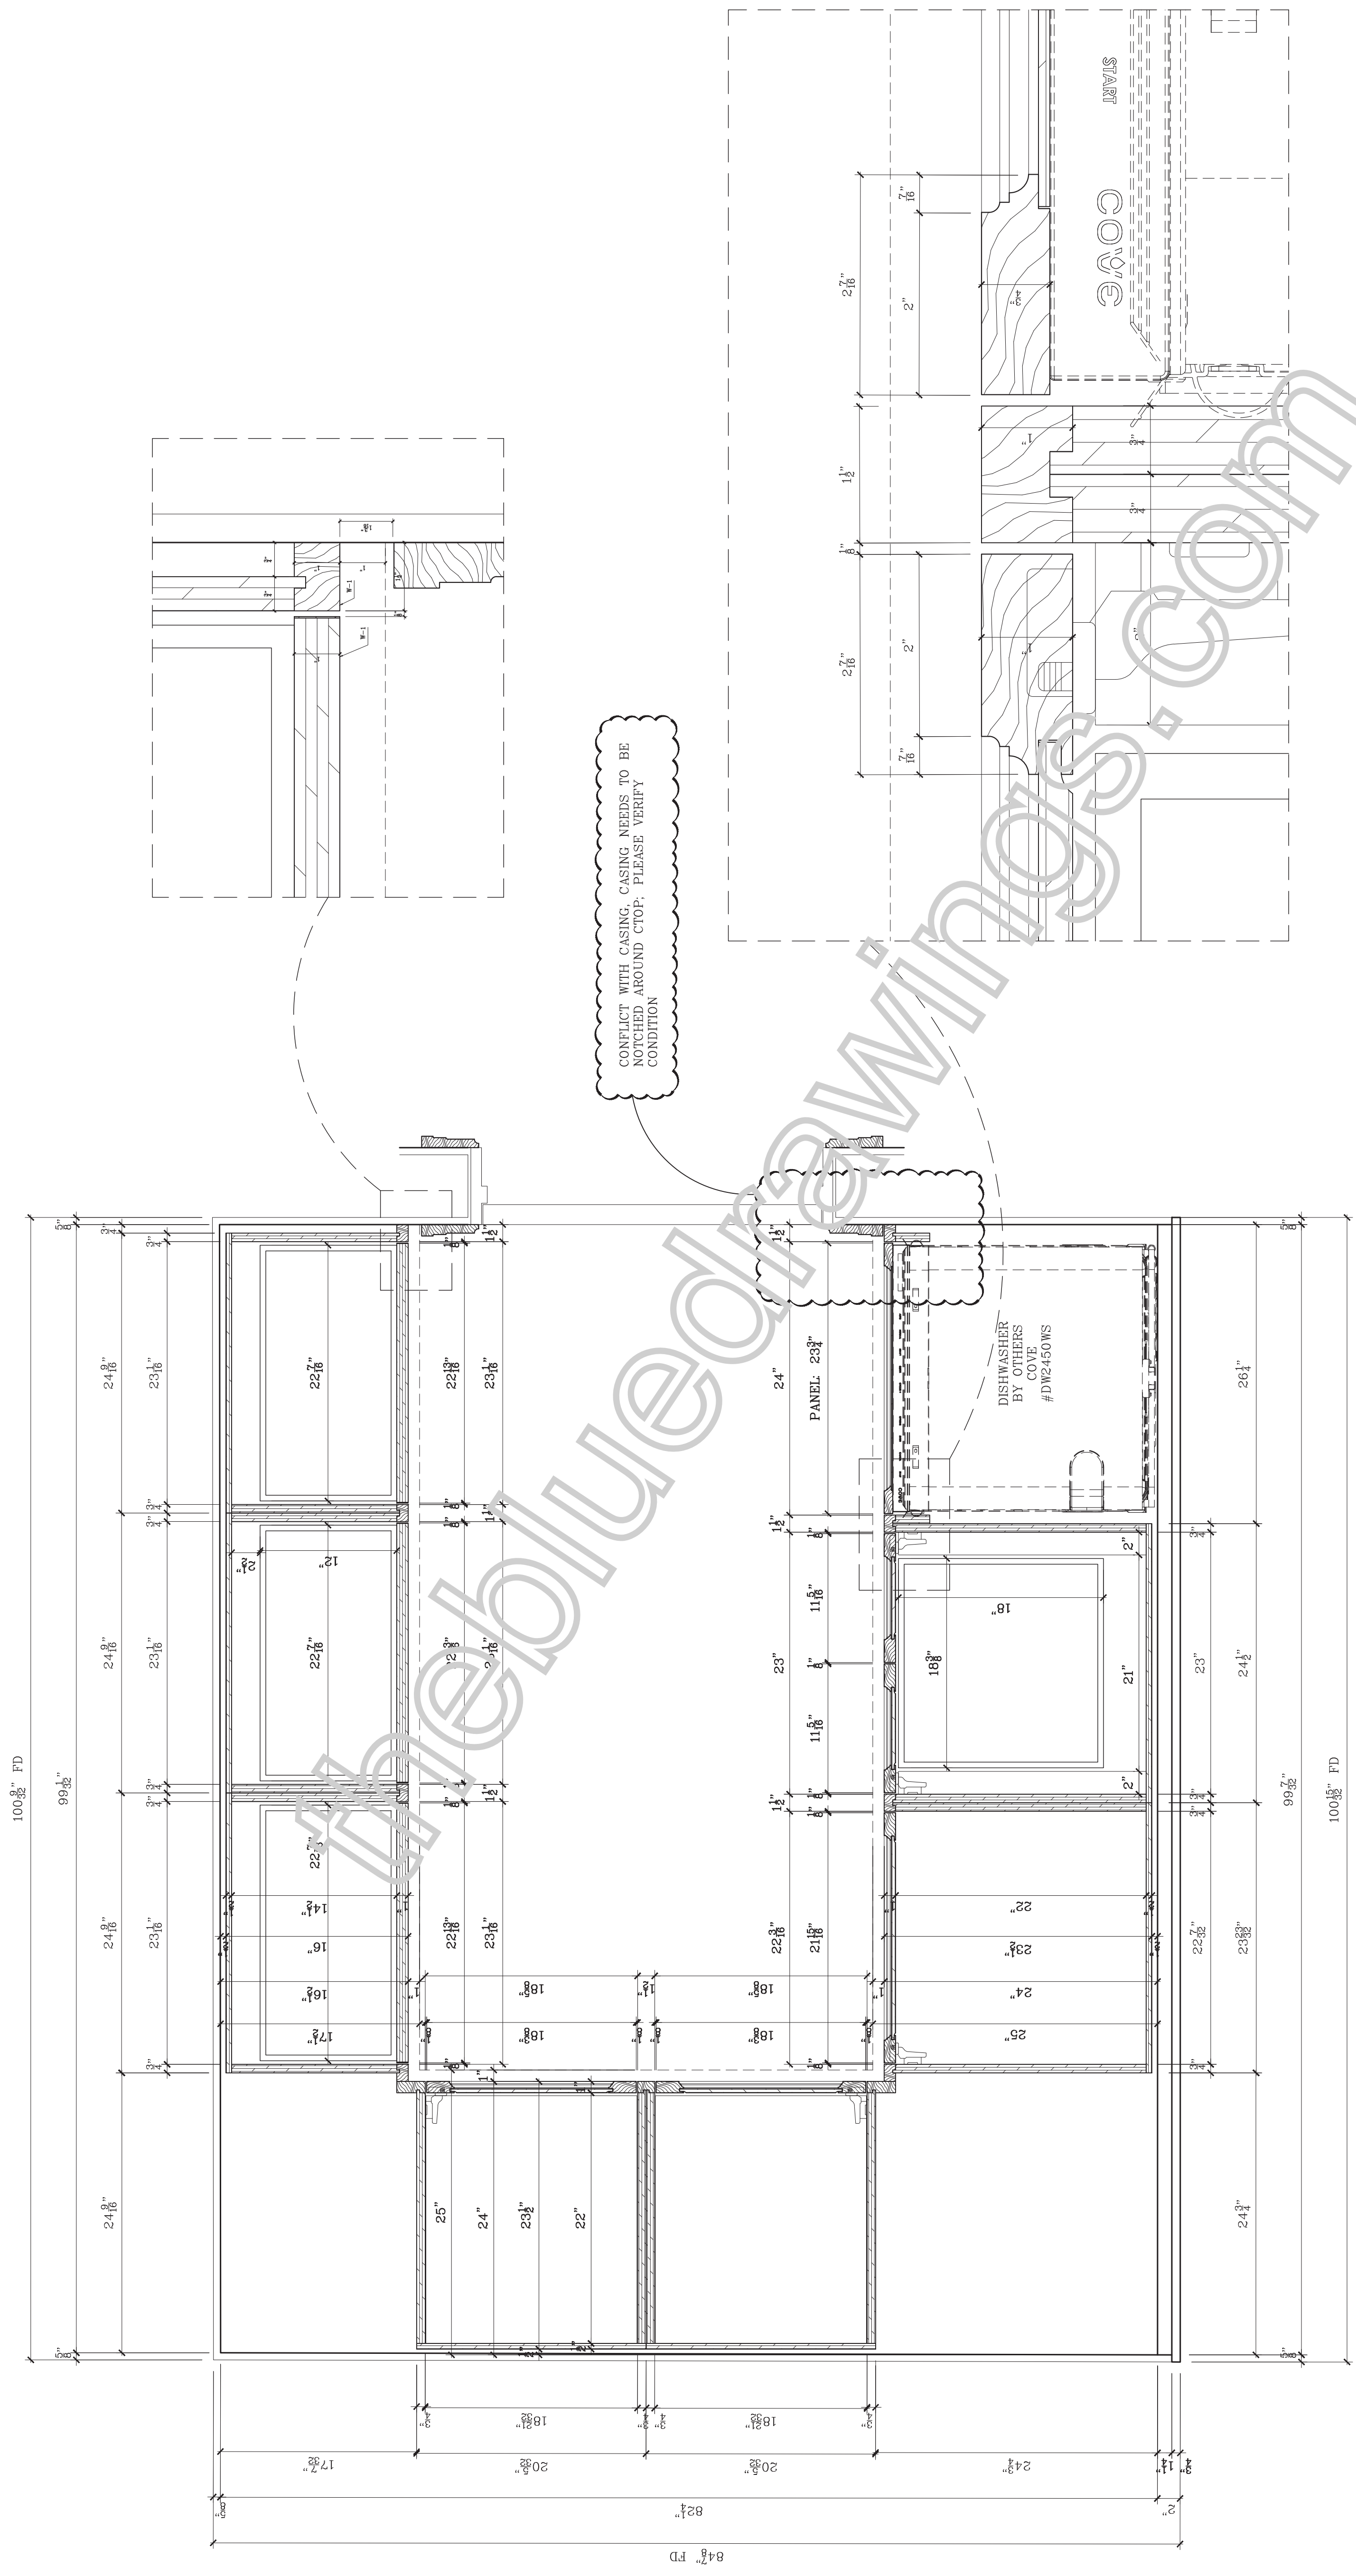


3 PLAN SECTION
 SCALE: 1-1/2"=1'-0"

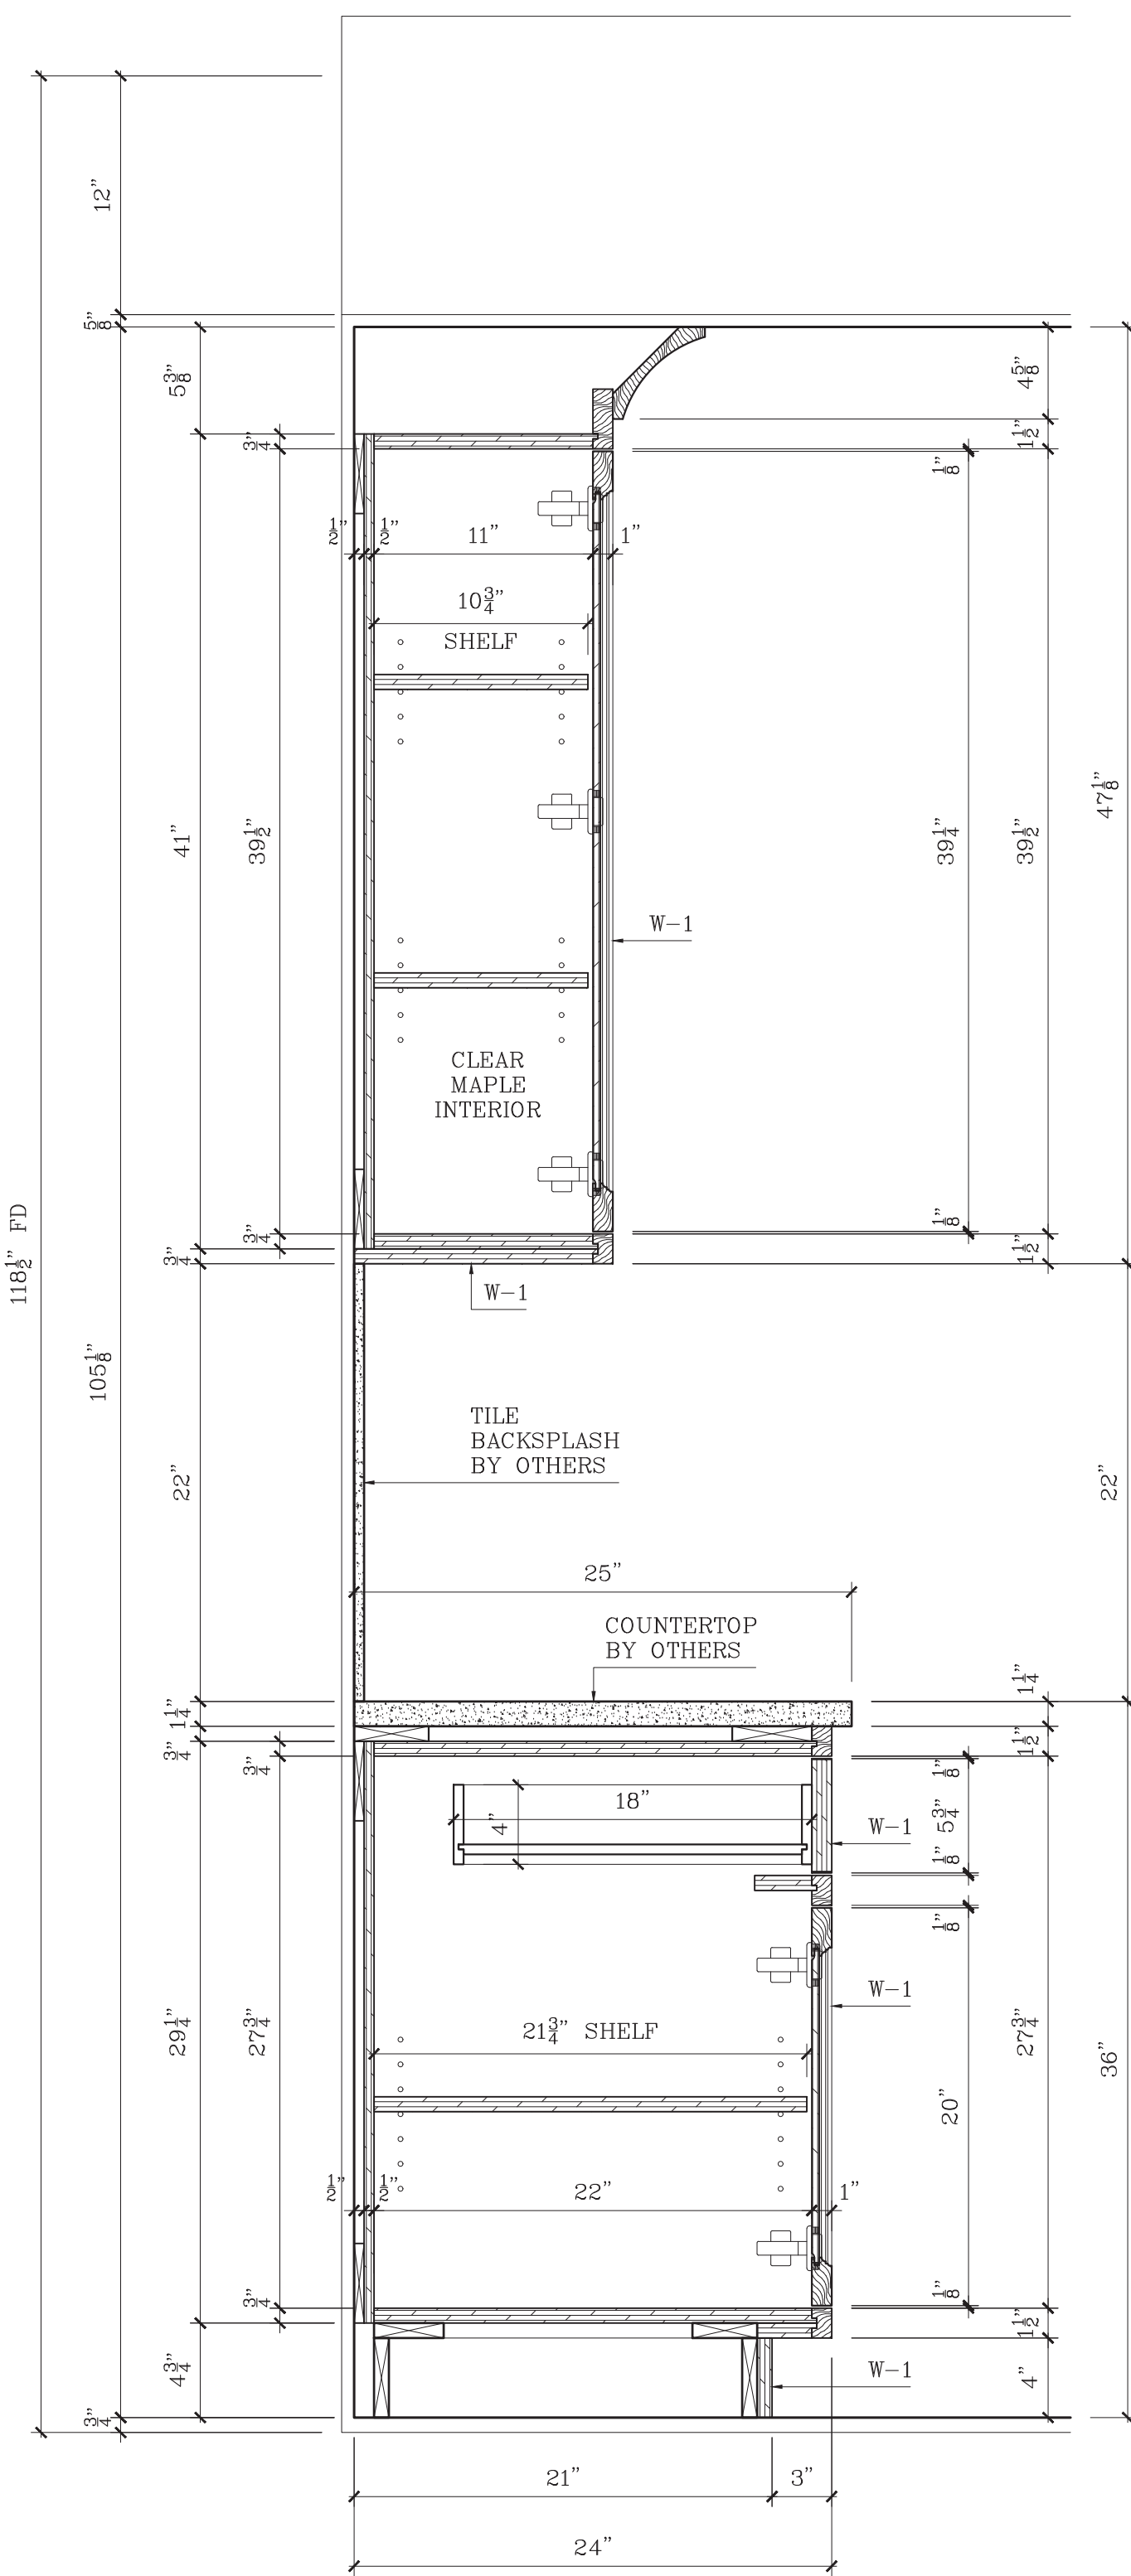

5 VERTICAL SECTION
SCALE: 1-1/2"=1'-0"

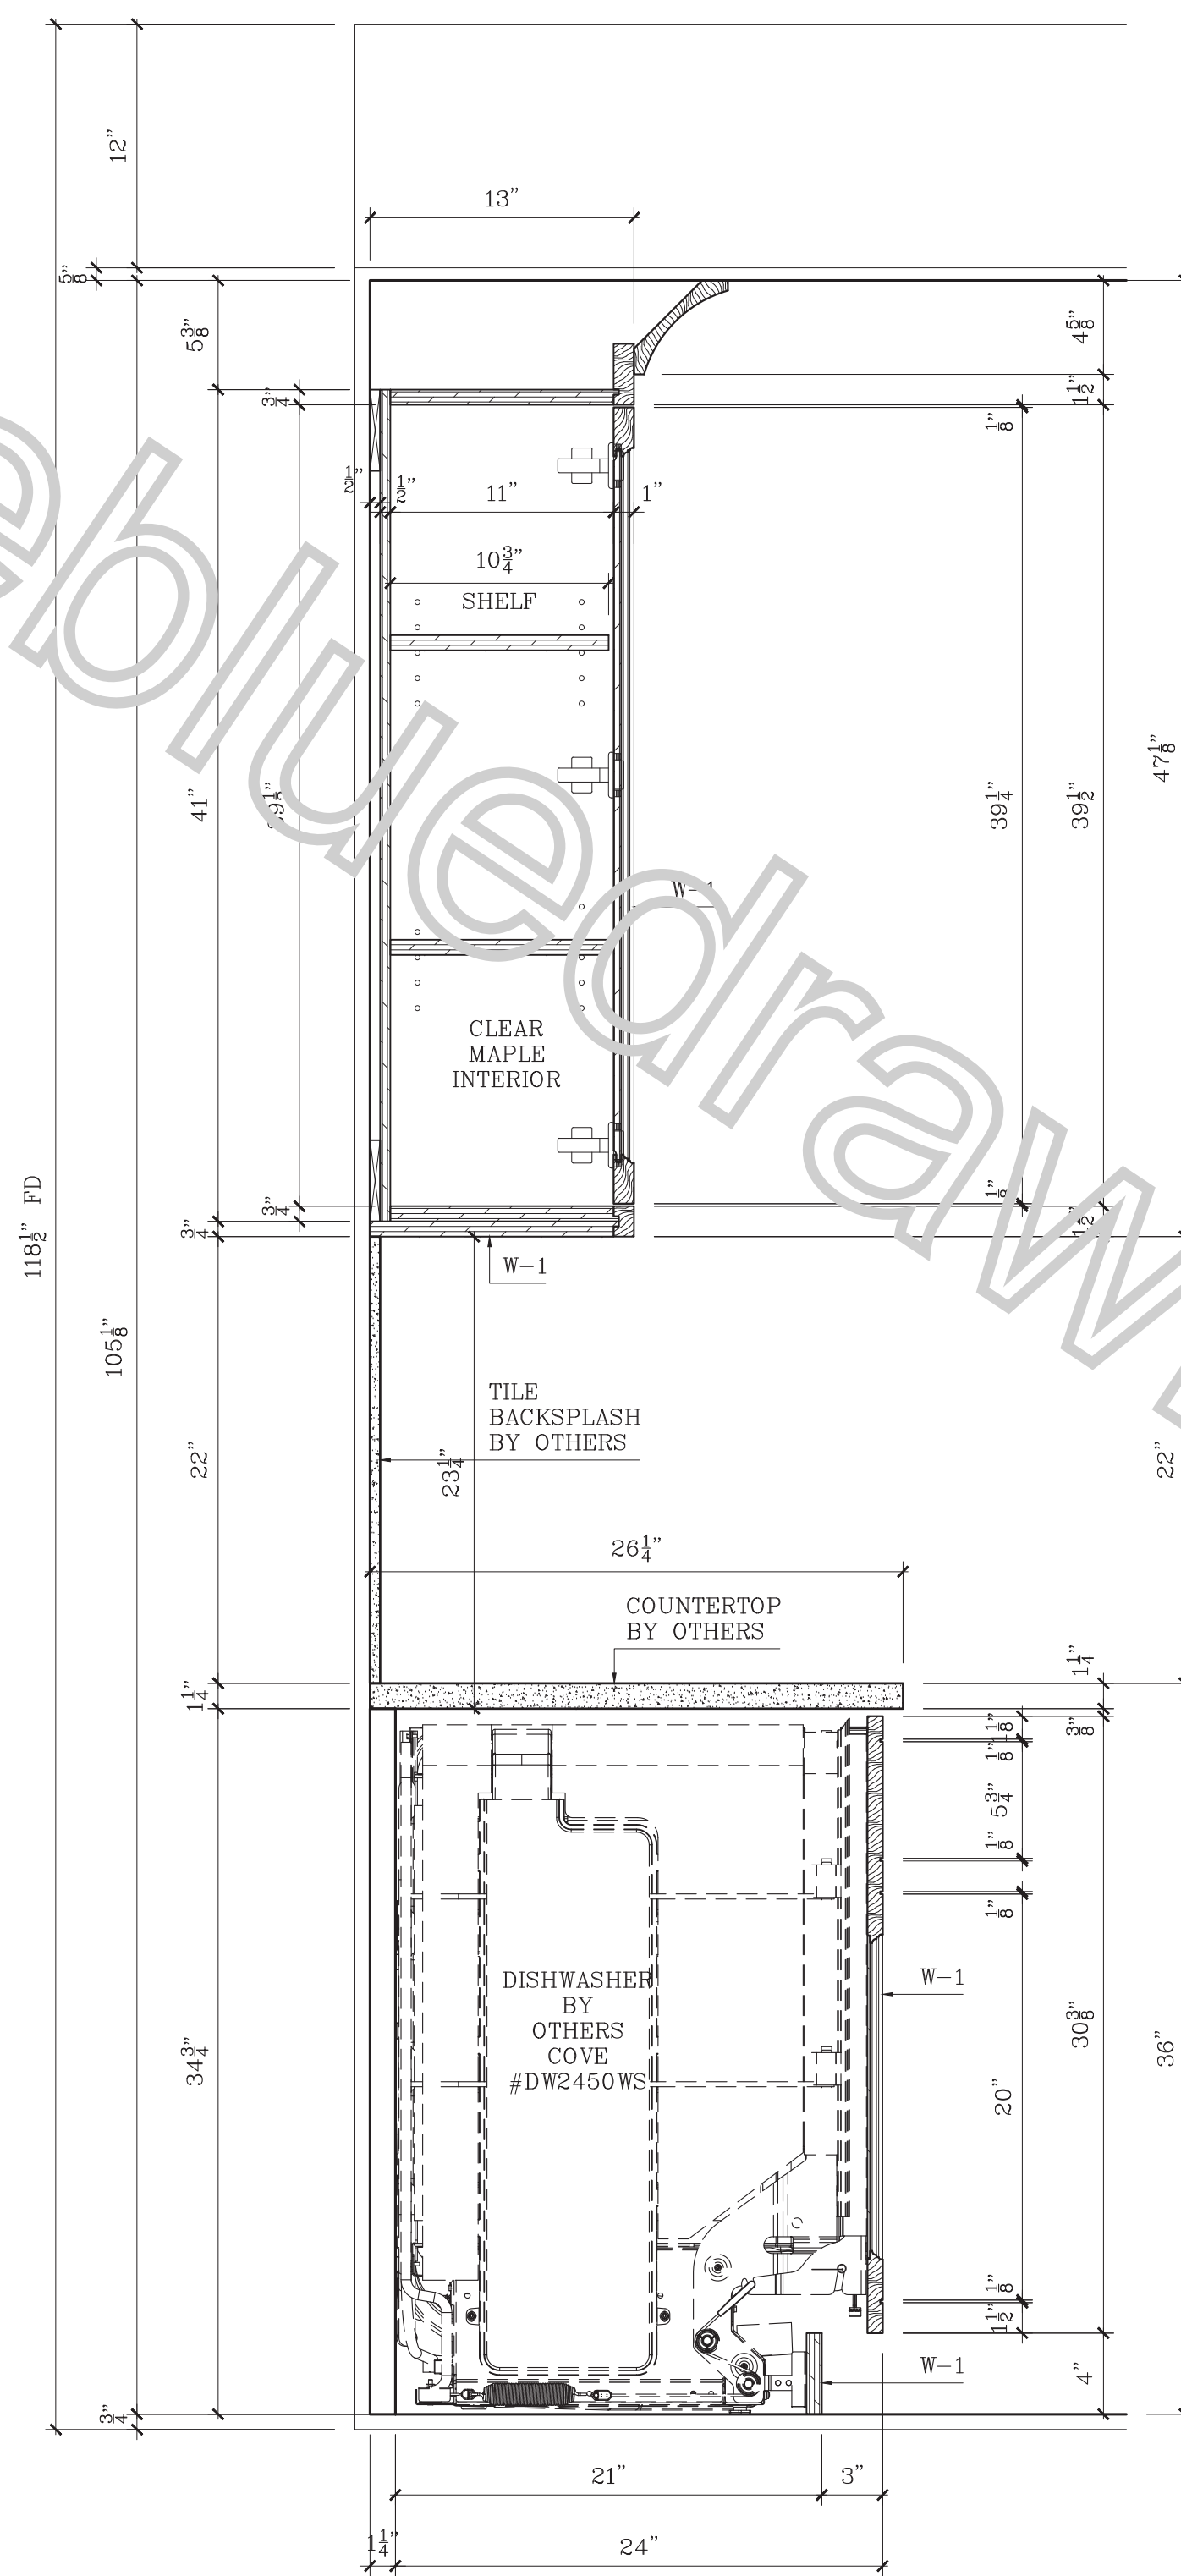

6 VERTICAL SECTION
SCALE: 1-1/2"=1'-0"

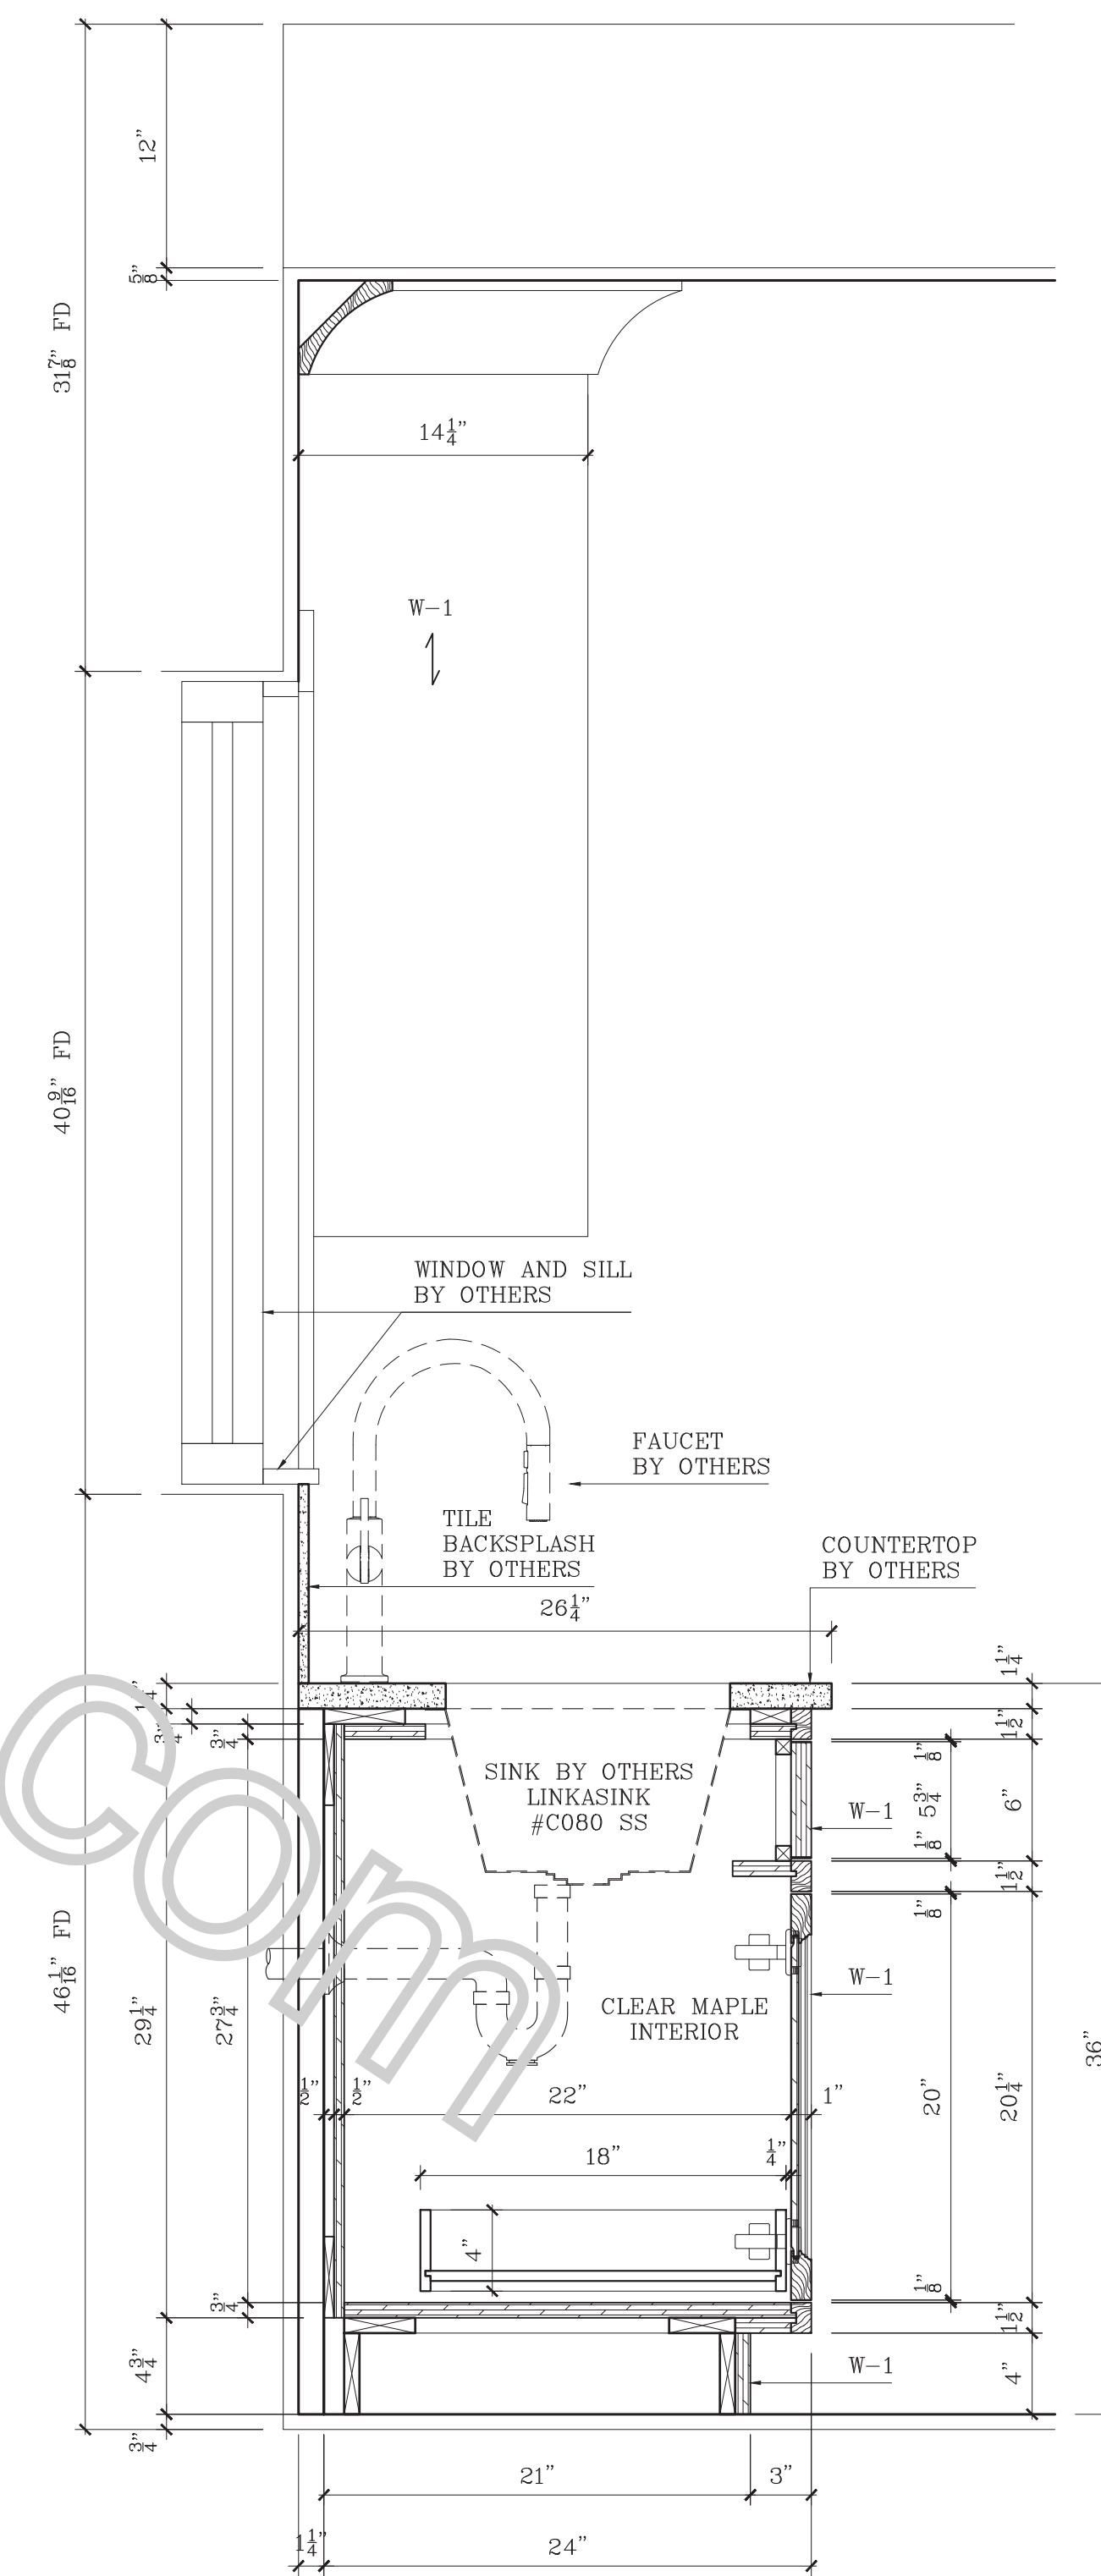

7 VERTICAL SECTION
SCALE: 1-1/2"=1'-0"

SPECIFICATIONS

FINISHES

W-1	RIFT SAWN WHITE OAK STAINED AND CLEAR COATED
CM	CLEAR MAPLE INTERIOR
P-1	PAINT - TBD

HARDWARE

H-1	EURO HINGE - BLUM, SOFT CLOSE, CONCEALED
H-2	DRAWER SLIDE, SOFT CLOSE - BLUM, MOVENTO
H-3	SHELF PINS
H-4	PULL, BY OTHERS

APPLIANCE & EXCLUSIONS

COUNTERTOPS & BACKSPLASH BY OTHERS
APPLIANCES BY OTHERS

APPROVED/NO CHANGES
APPROVED/AS NOTED
REVISE AS NOTED/RESUBMIT

SIGNATURE _____ DATE _____

LEGEND

	-ELEVATION No	#	-CABINET No		-FIELD JOINT
	-DRAWING No				-SHOP JOINT
	-ITEM No				
	-DRAWING No				

REVISIONS

Nr	DATE	DESCRIPTION	BY	OBS.

ABBREVIATIONS

AFF=Above Fin Floor	FE=Finished End
B6=Base	FF=Face Frame
BCK=Back	FO=Finished Opening
CAB=Cabinet	FP=Fixed Panel
CAS=Case	ID=Inner Dimension
CL=Clear Opening	OD=Outer Dimension
CTOP=Counter Top	PNL=Panel
DB=Drawer Box	RO=Rough Opening
DF=Drawer Face	POT=Pull Out Tray
FD=Field Dimension	REM=Removable Panel
	SIF=Adj. Shelf

PROJECT:
[Redacted Project Name]

COMPANY:
J. MILES CONSTRUCTION

BUTLER'S PANTRY

DWN BY: MJ	SCALE: AS NOTED	DWG.NO.:
DATE: 09/16/24		S11.5

SPECIFICATIONS

FINISHES

W-1	RIFT SAWN WHITE OAK STAINED AND CLEAR COATED
CM	CLEAR MAPLE INTERIOR
P-1	PAINT - TBD

HARDWARE

H-1	EURO HINGE - BLUM, SOFT CLOSE, CONCEALED
H-2	DRAWER SLIDE, SOFT CLOSE - BLUM, MOVEMENTO
H-3	SHELF PINS
H-4	PULL, BY OTHERS

APPLIANCE & EXCLUSIONS

COUNTERTOPS & BACKSPLASH BY OTHERS
APPLIANCES BY OTHERS

APPROVED/NO CHANGES

APPROVED/AS NOTED

REVISE AS NOTED/RESUBMIT

SIGNATURE _____

DATE _____

LEGEND

	-ELEVATION No		-CABINET No		-FIELD JOINT
	-DRAWING No		-SHOP JOINT		
	-ITEM No		-NOTES		
	-DRAWING No		-SPECIFICATIONS		


REVISIONS

Nr	DATE	DESCRIPTION	BY	OBS.

ABBREVIATIONS

AF	Above Fin Floor	RF	Finished End
BE	Base	FF	Face Frame
BO	Box	FO	Finished Opening
CB	Case	FR	Finish
CL	Clear	FP	Finish Panel
CO	Clear Opening	FD	Finish Dimension
CU	Clear Under	OD	Other Dimension
CT	Counter Top	PL	Panel
DB	Drawer Box	RO	Rough Opening
DF	Drawer Face	SO	Soft Close
FD	Field Dimension	ST	Stainless Steel
ST	Stainless Steel	ST	Stainless Steel

PROJECT:

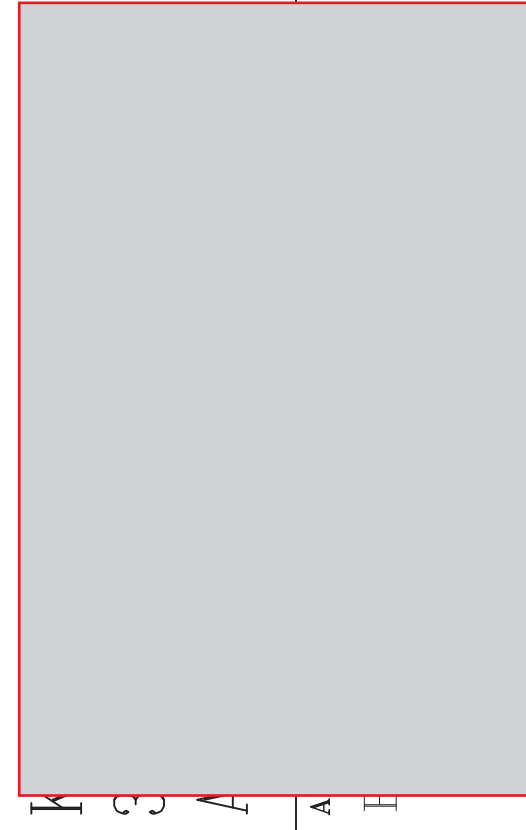

COMPANY:

J. MILES CONSTRUCTION


BUTLER'S PANTRY

DWN BY: MJ

SCALE: AS NOTED

DWG. NO.: S11.6

DATE: 09/16/24

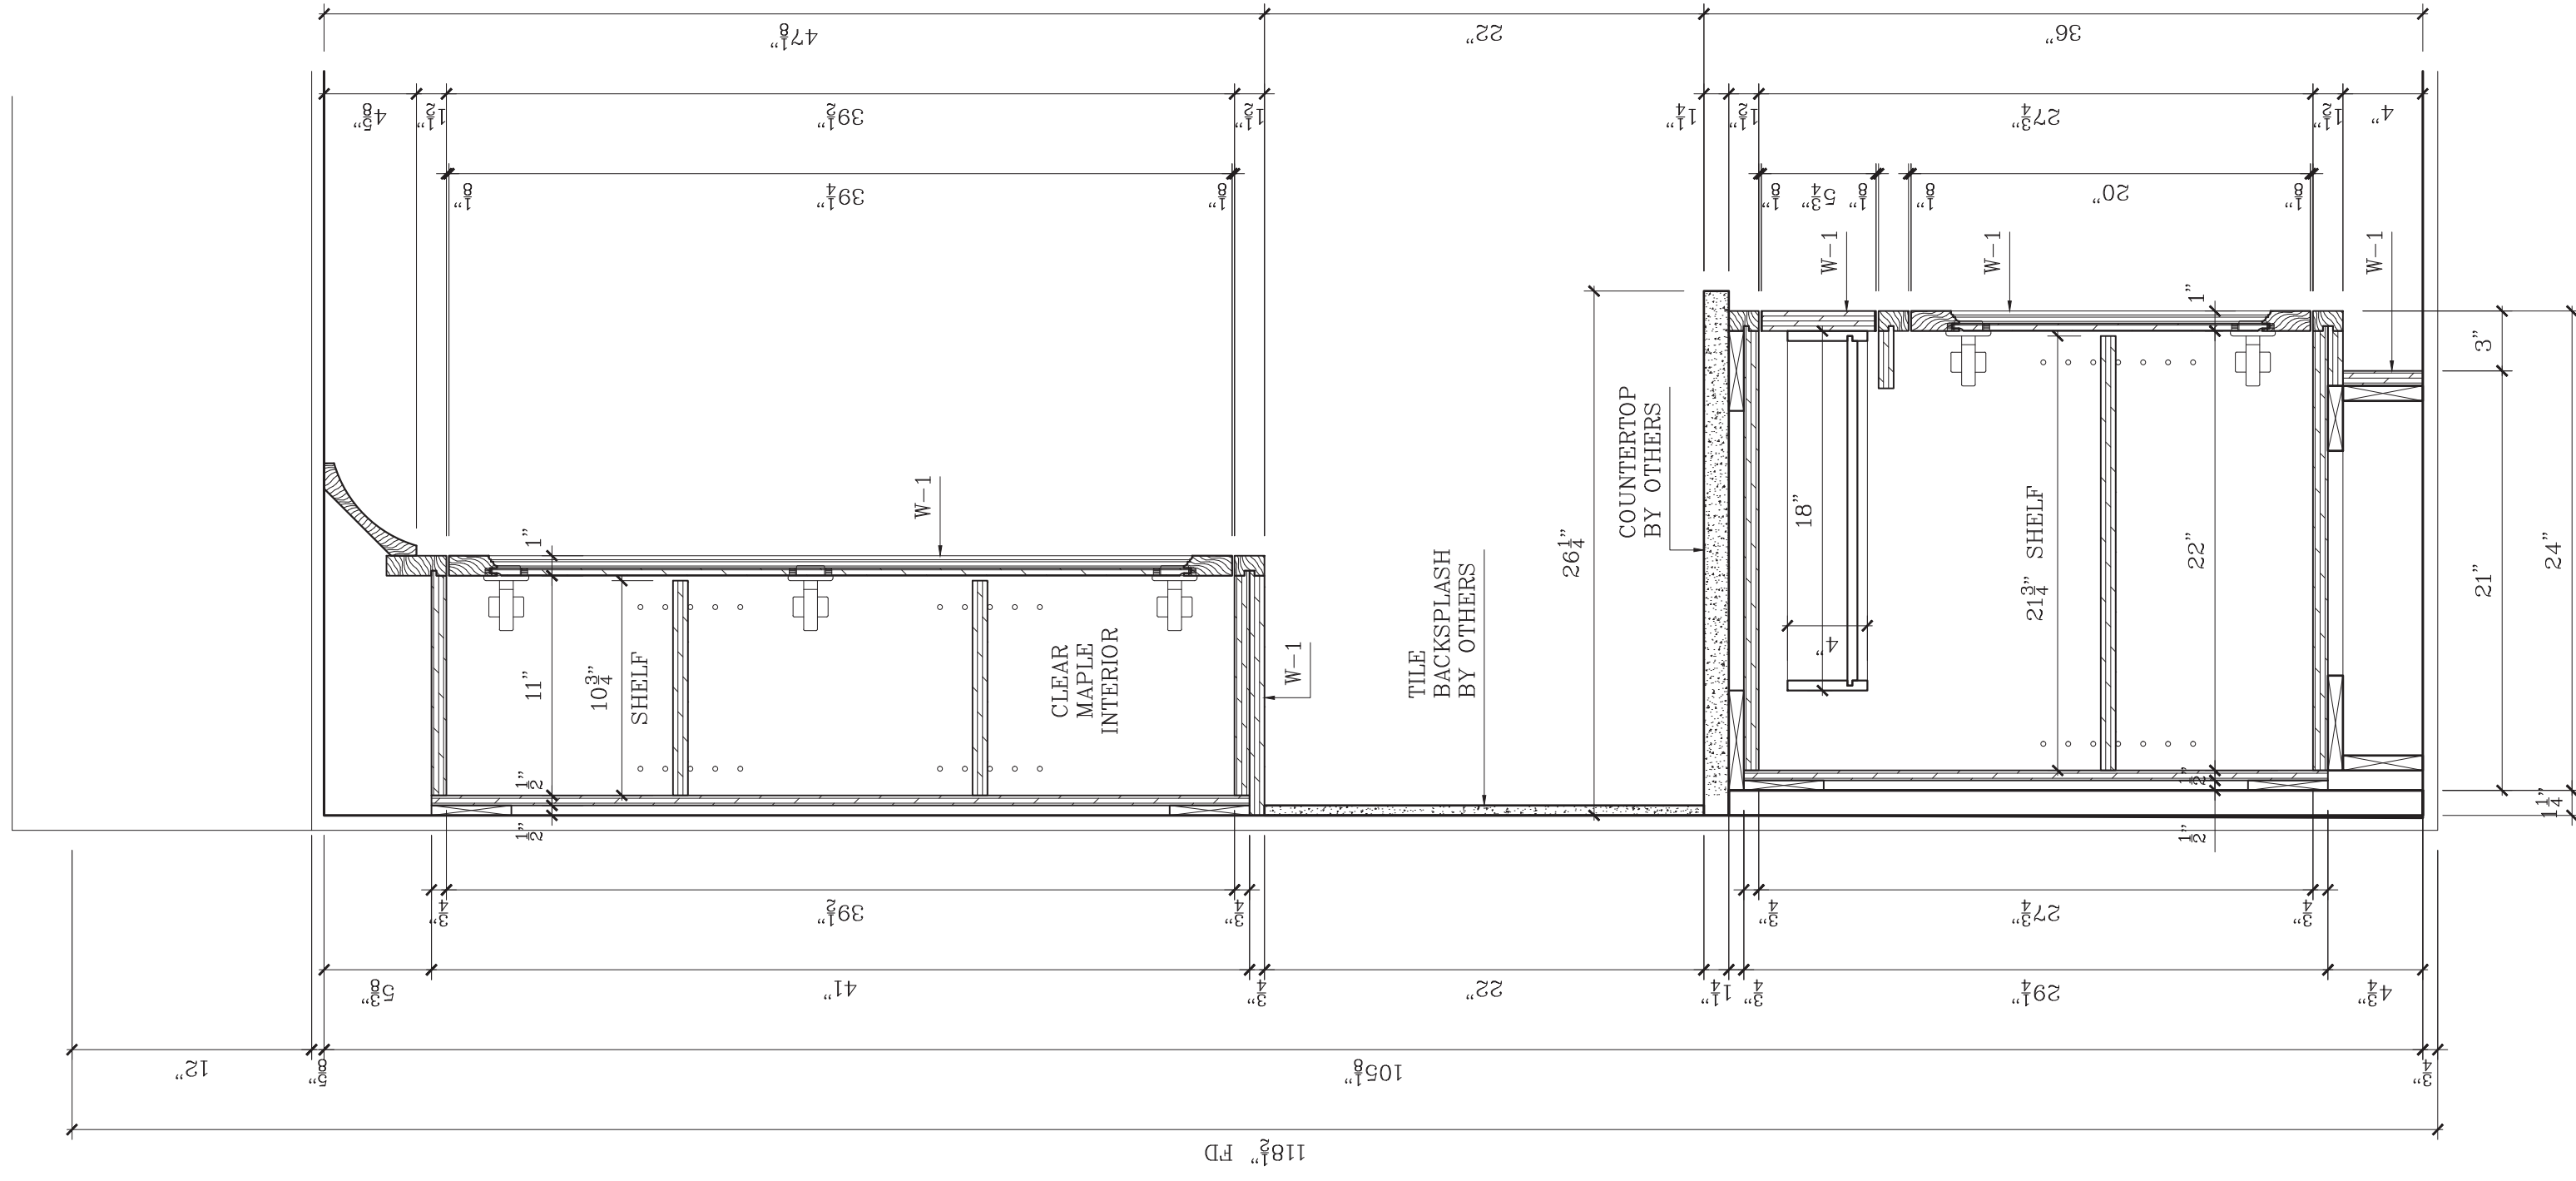

8 VERTICAL SECTION
SCALE: 1-1/2"=1'-0"

thebluedrawings.com